


# Floor Plan A

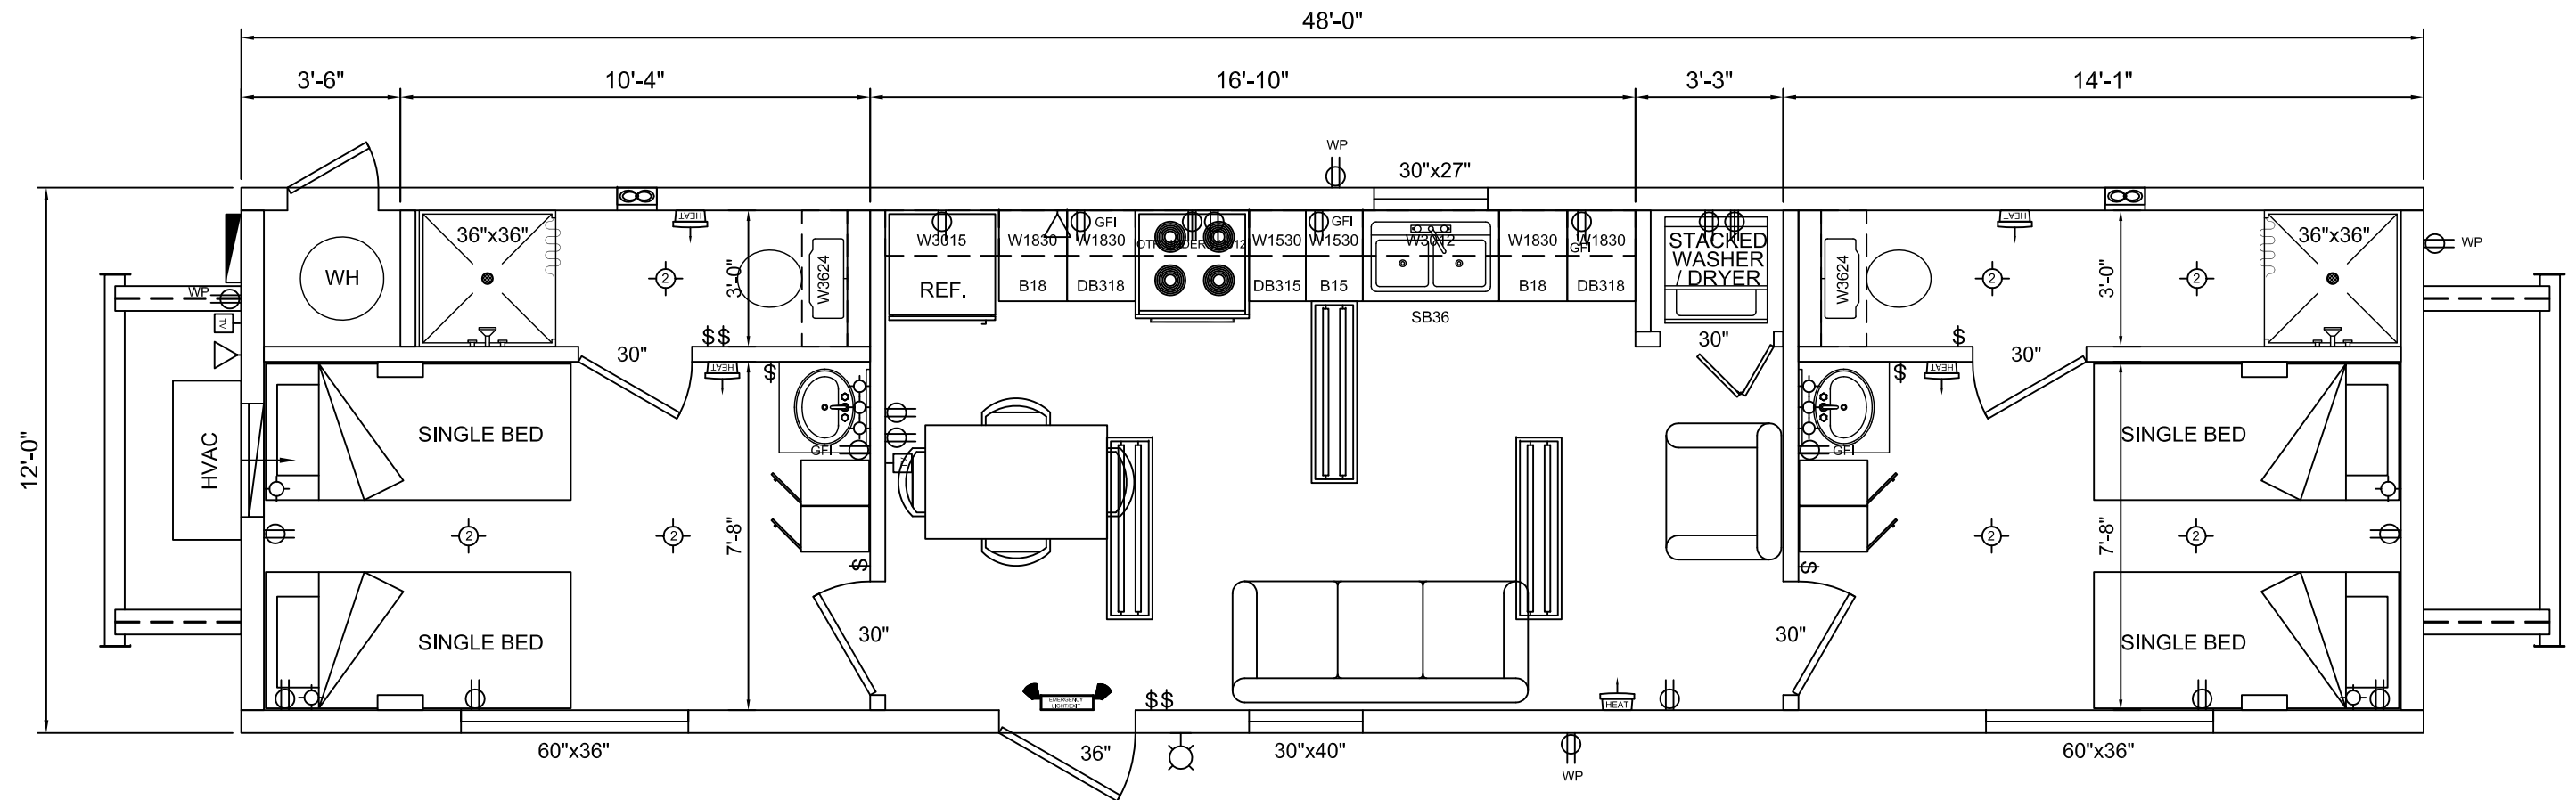

THE INFORMATION HEREIN IS THE PROPERTY OF ARIES AND IS COPYRIGHTED MATERIAL. THIS DOCUMENT MAY NOT BE DISTRIBUTED TO ANY OTHER THIRD PARTY WITHOUT THE EXPRESS WRITTEN CONSENT OF ARIES BUILDING SYSTEMS, LLC.

**ARIES BUILDING SYSTEMS, LLC**  
 1919 MUELLER LANE TROY, TEXAS 76579  
 PHONE: 254-938-0800 FAX: 254-938-2762  
 www.ariesbuildings.com

**CUSTOMER APPROVAL SIGNATURE:** \_\_\_\_\_  
 \_\_\_\_\_  
**DATE:** \_\_\_\_\_

NO.	DATE	DESCRIPTION

**1248 MSCQ 2 BEDROOM SUITE**  
**FLOOR PLAN**  
 12' x 48' NOMINAL - 576 SF

DRAWING SCALE: N.T.S.	
DRAWN BY: DH	CHECK BY:
DATE: 03/14/16	APP'D BY:
DRAWING NUMBER: 1248-MSCQ-DE-CC	REV: 0