

Aries Orla Lodge



Aries Building Systems, LLC
www.ariesbuildings.com
888.598.6689




Aries Orla Lodge
County Road 448
Orla, Texas



Aries Orla Lodge

Cottages

Camp

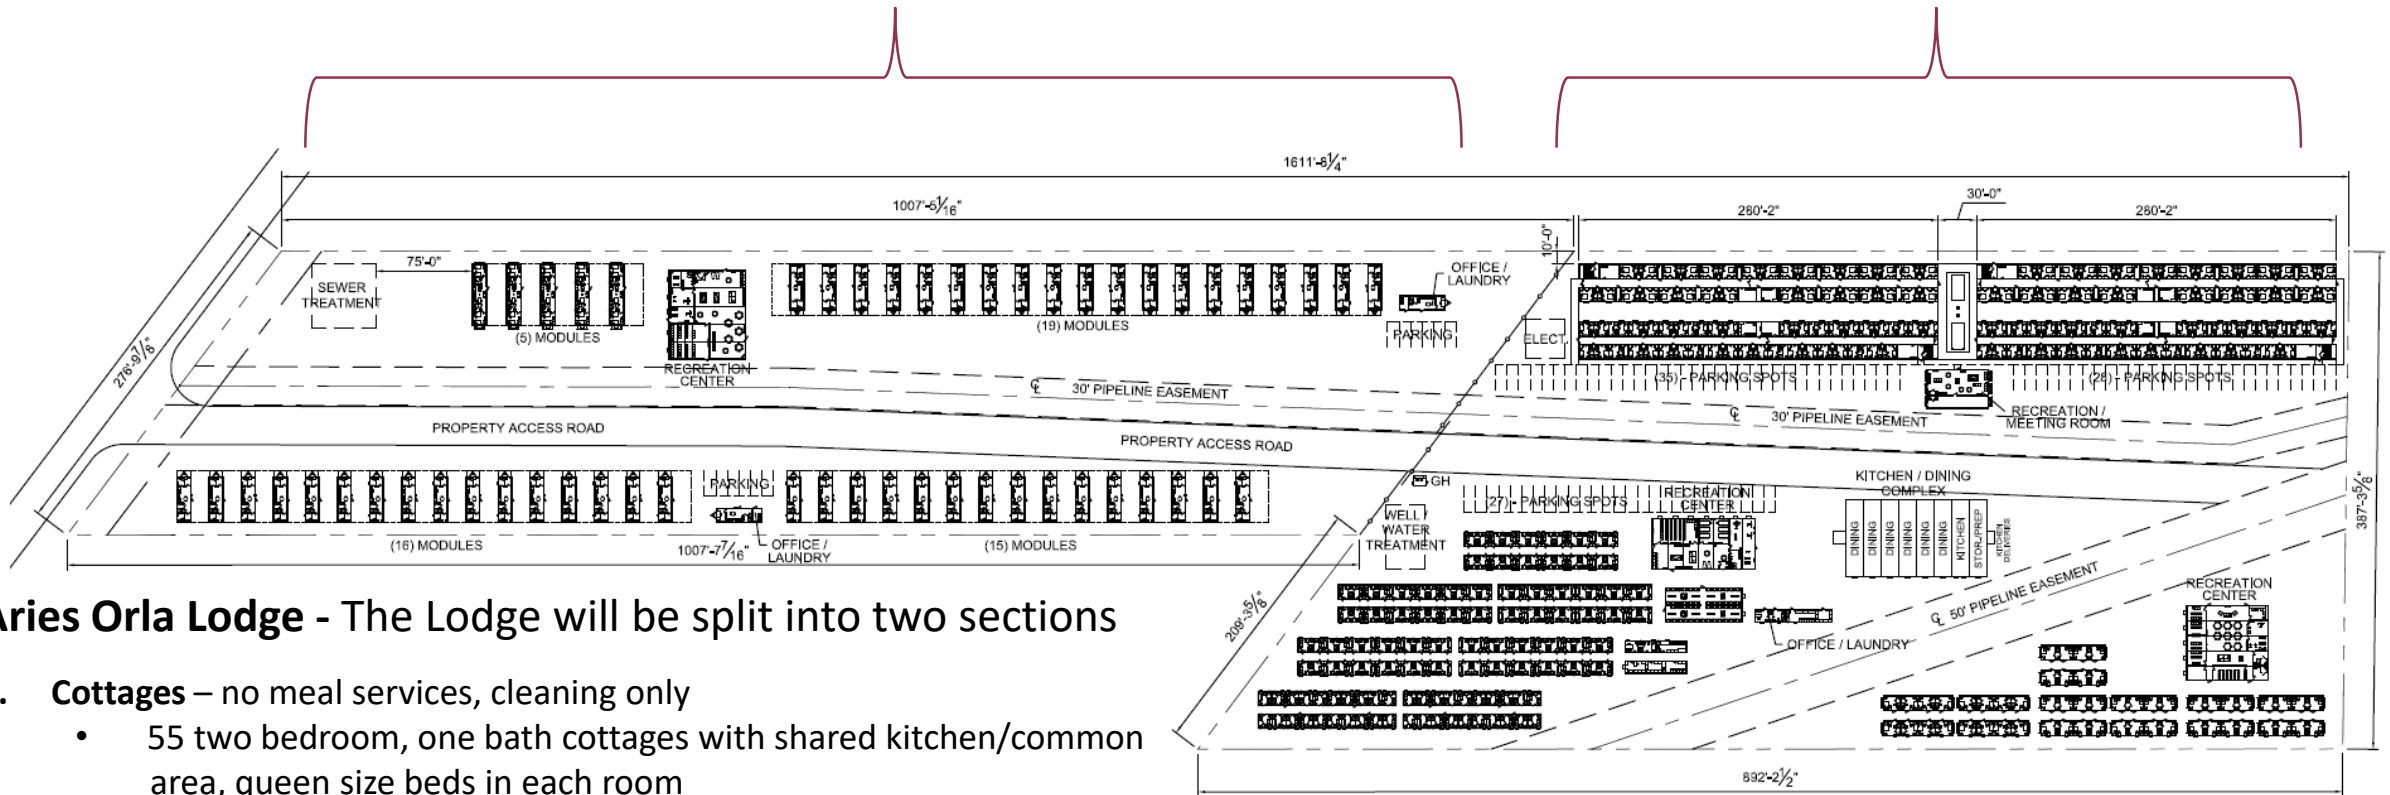

Aries Orla Lodge - The Lodge will be split into two sections

- 1. Cottages** – no meal services, cleaning only
 - 55 two bedroom, one bath cottages with shared kitchen/common area, queen size beds in each room
 - Total = 110 beds
- 2. Camp** - 3 meals per day + cleaning
 - 132 Executive VIP rooms, private bedroom, private bath, queen size bed
 - 40 VIP rooms, private bedroom, private bath, twin size bed
 - 176 Jack & Jill bedrooms
 - Total = 348 beds

Total Bed Count = 458 Beds



Aries Orla Lodge

6 miles North of Orla ★

Easy access to New Mexico


- Approx. 15 miles to NM border

Easy access to Pecos

- Approx. 30 miles N of Pecos

Access to:

- Mentone, TX
- Kermit, TX
- Jal, NM
- Loving, NM
- Carlsbad, NM

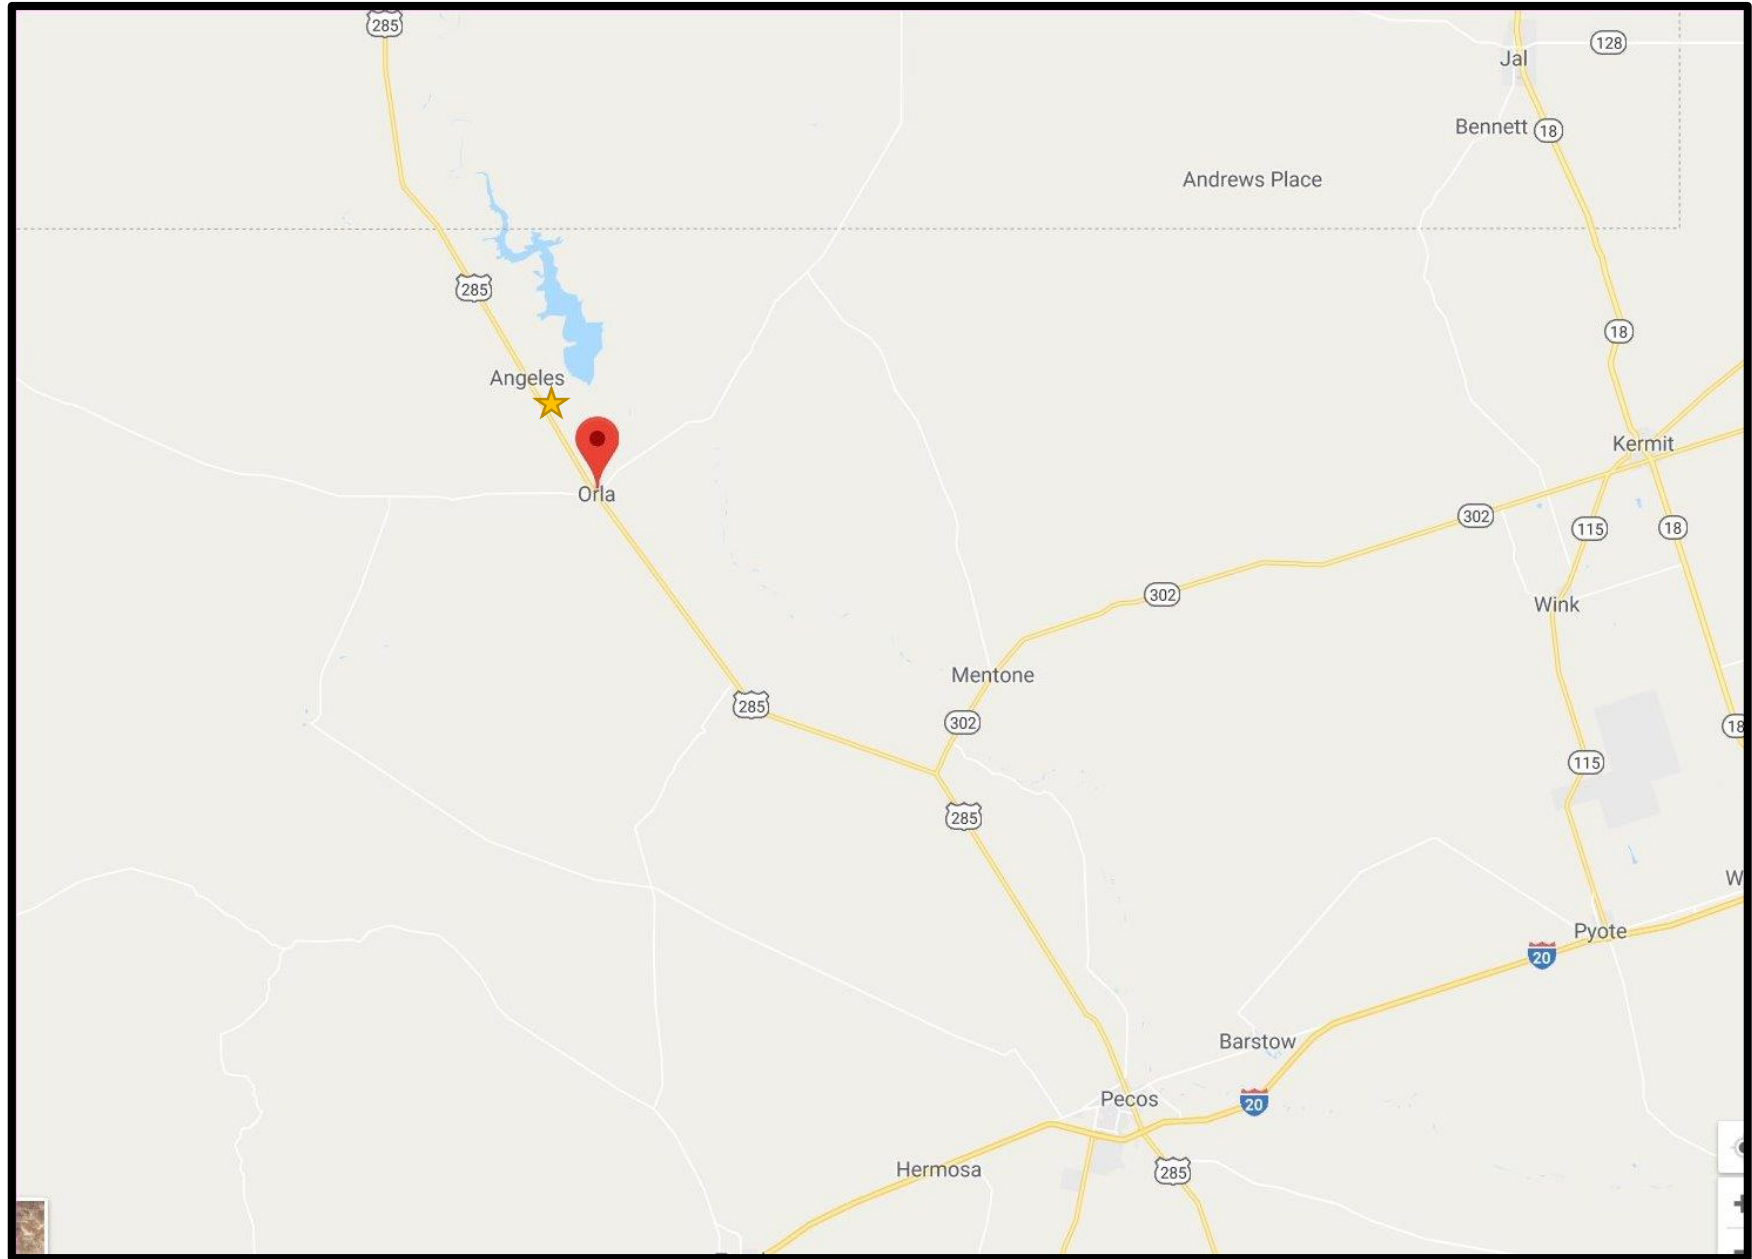



Aries Orla Lodge

6 miles North of Orla ★

Easy access to New Mexico


- Approx. 15 miles to NM border

Easy access to Pecos

- Approx. 30 miles N of Pecos

Access to:


- Mentone, TX
- Kermit, TX
- Jal, NM
- Loving, NM
- Carlsbad, NM

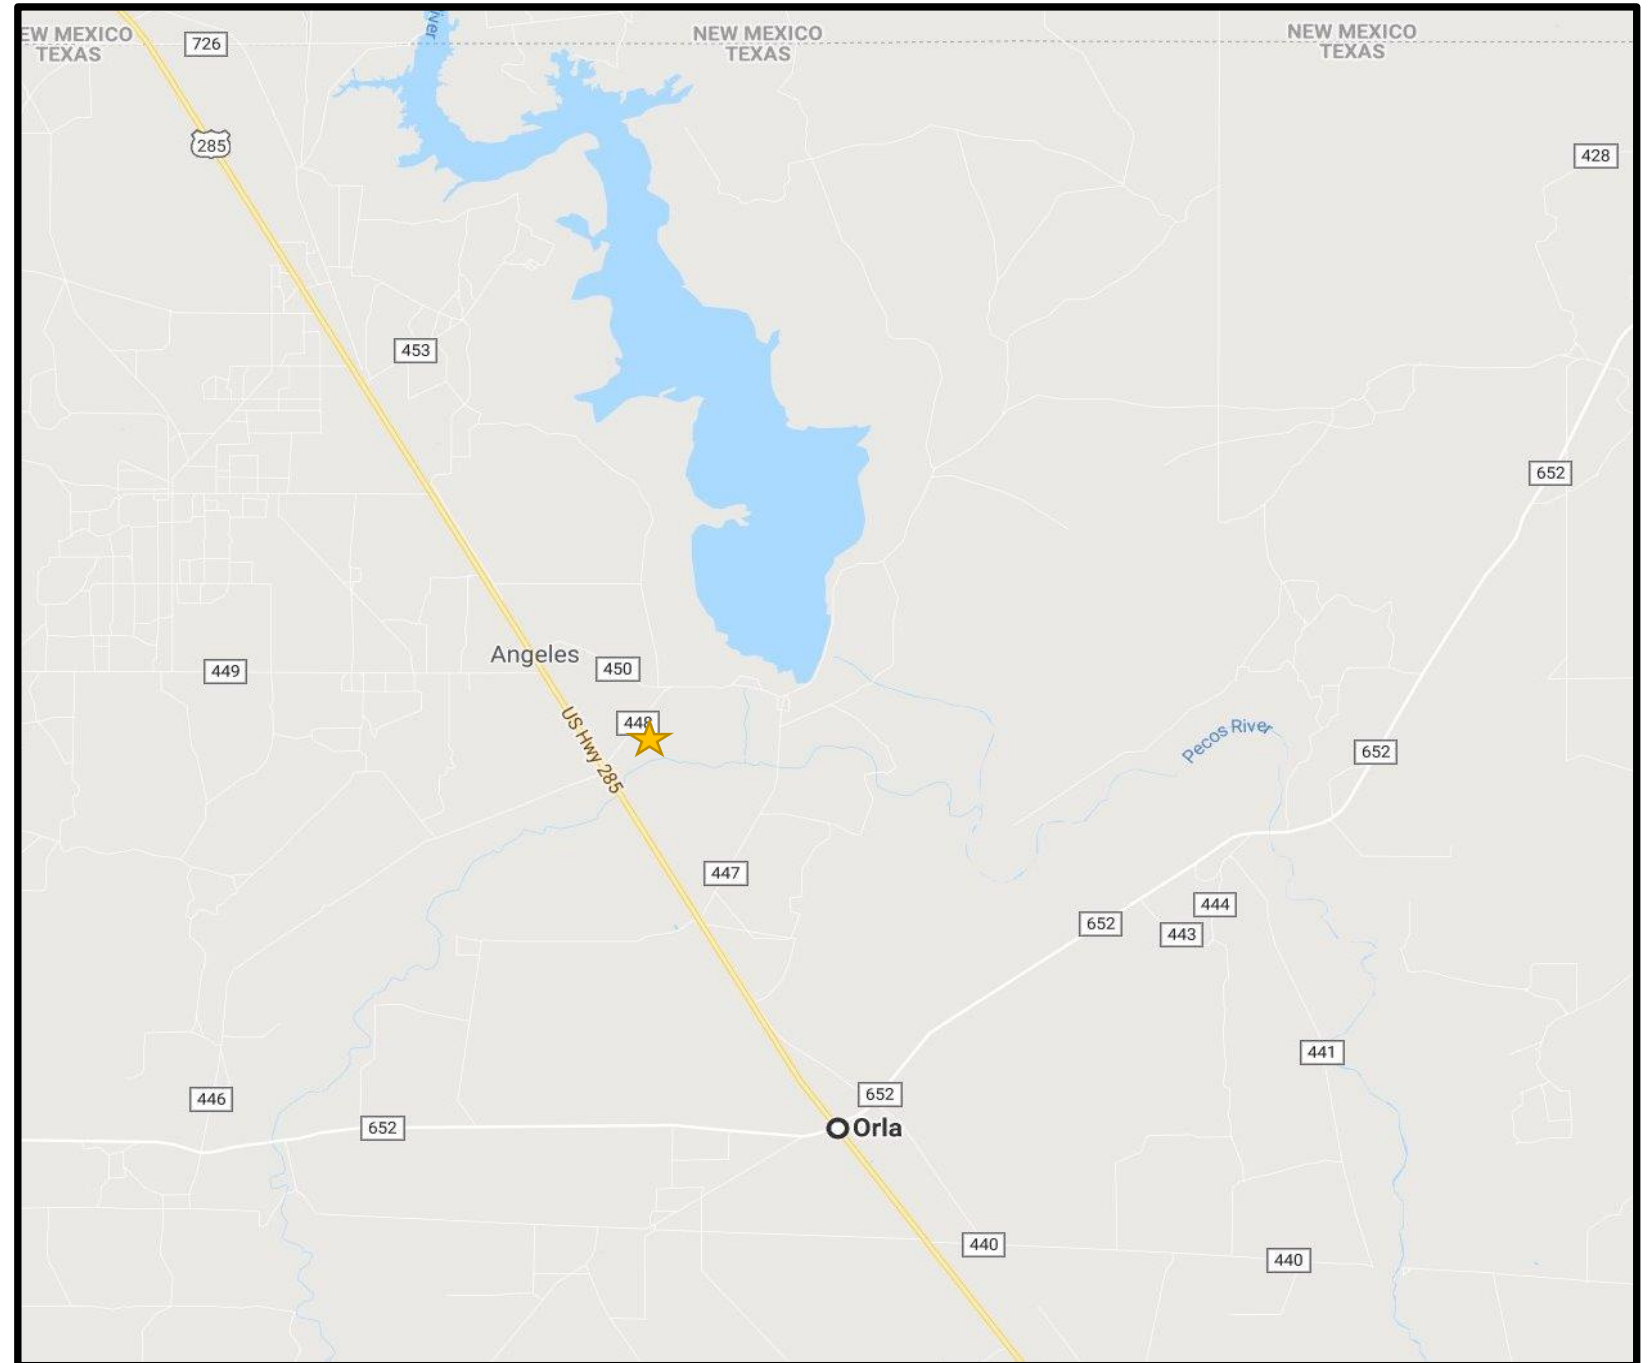

Aries Orla Lodge

Cottages

- Two bedroom, One bath cottages
- Queen size bed in each bedroom
- Shared kitchen/living area
- Stackable washer/dryer in unit
- Fully furnished
- Cleaning once per week
- All utilities included
- Indoor & Outdoor recreation
- Additional laundry areas
- 24/7 Camp management
- 24/7 security
- Parking included

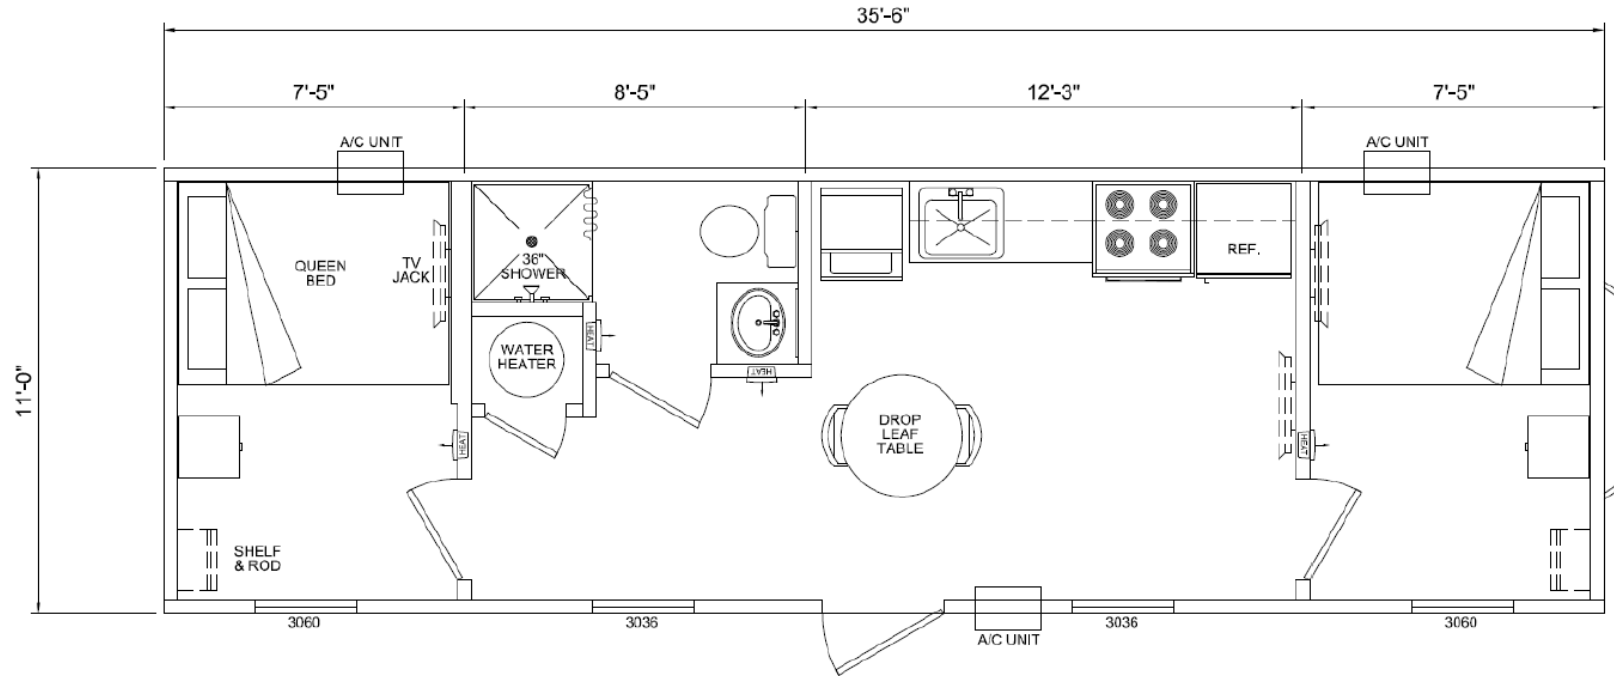

Cottage Bed Count = 110 Beds


Aries Orla Lodge - Cottages




Aries Orla Lodge

Camp

- VIP & Jack and Jill rooms available
 - 132 Executive VIP bedrooms
 - 40 VIP bedrooms
 - 176 Jack & Jill bedrooms
- Fully furnished
- 3 meals per day
- Cleaning once per week
- All utilities included
- Indoor & Outdoor recreation
- 24/7 guest laundry areas
- 24/7 Camp management
- 24/7 security
- Parking included

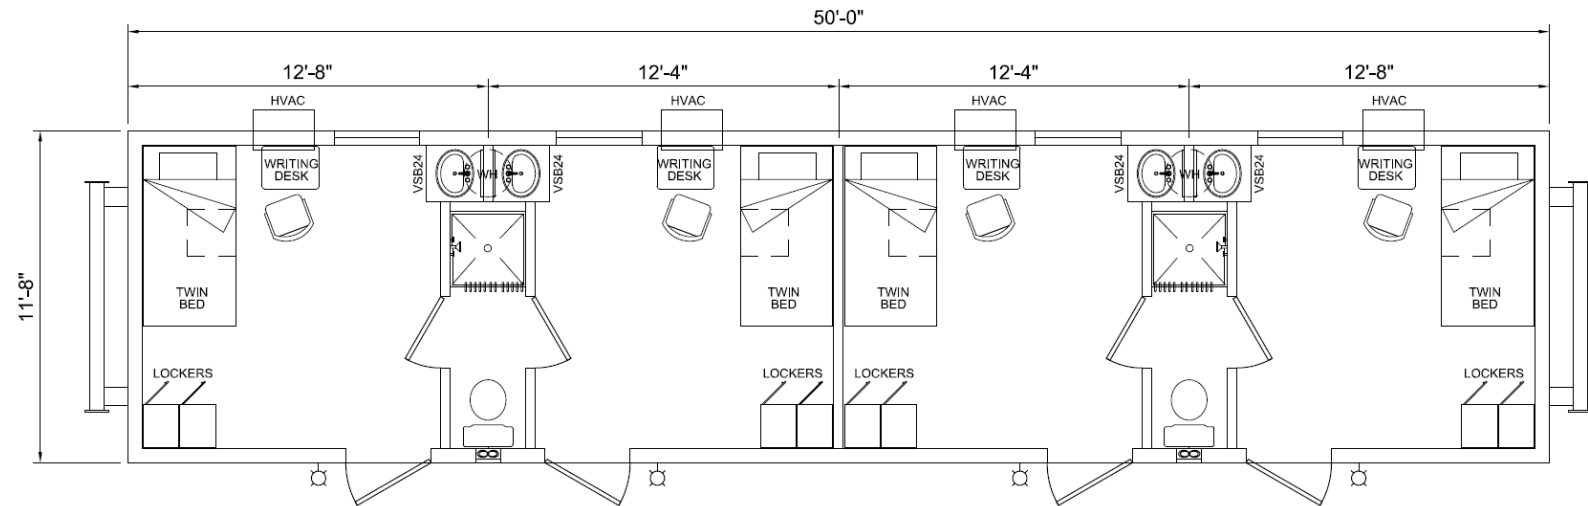


Camp Bed Count = 348 Beds

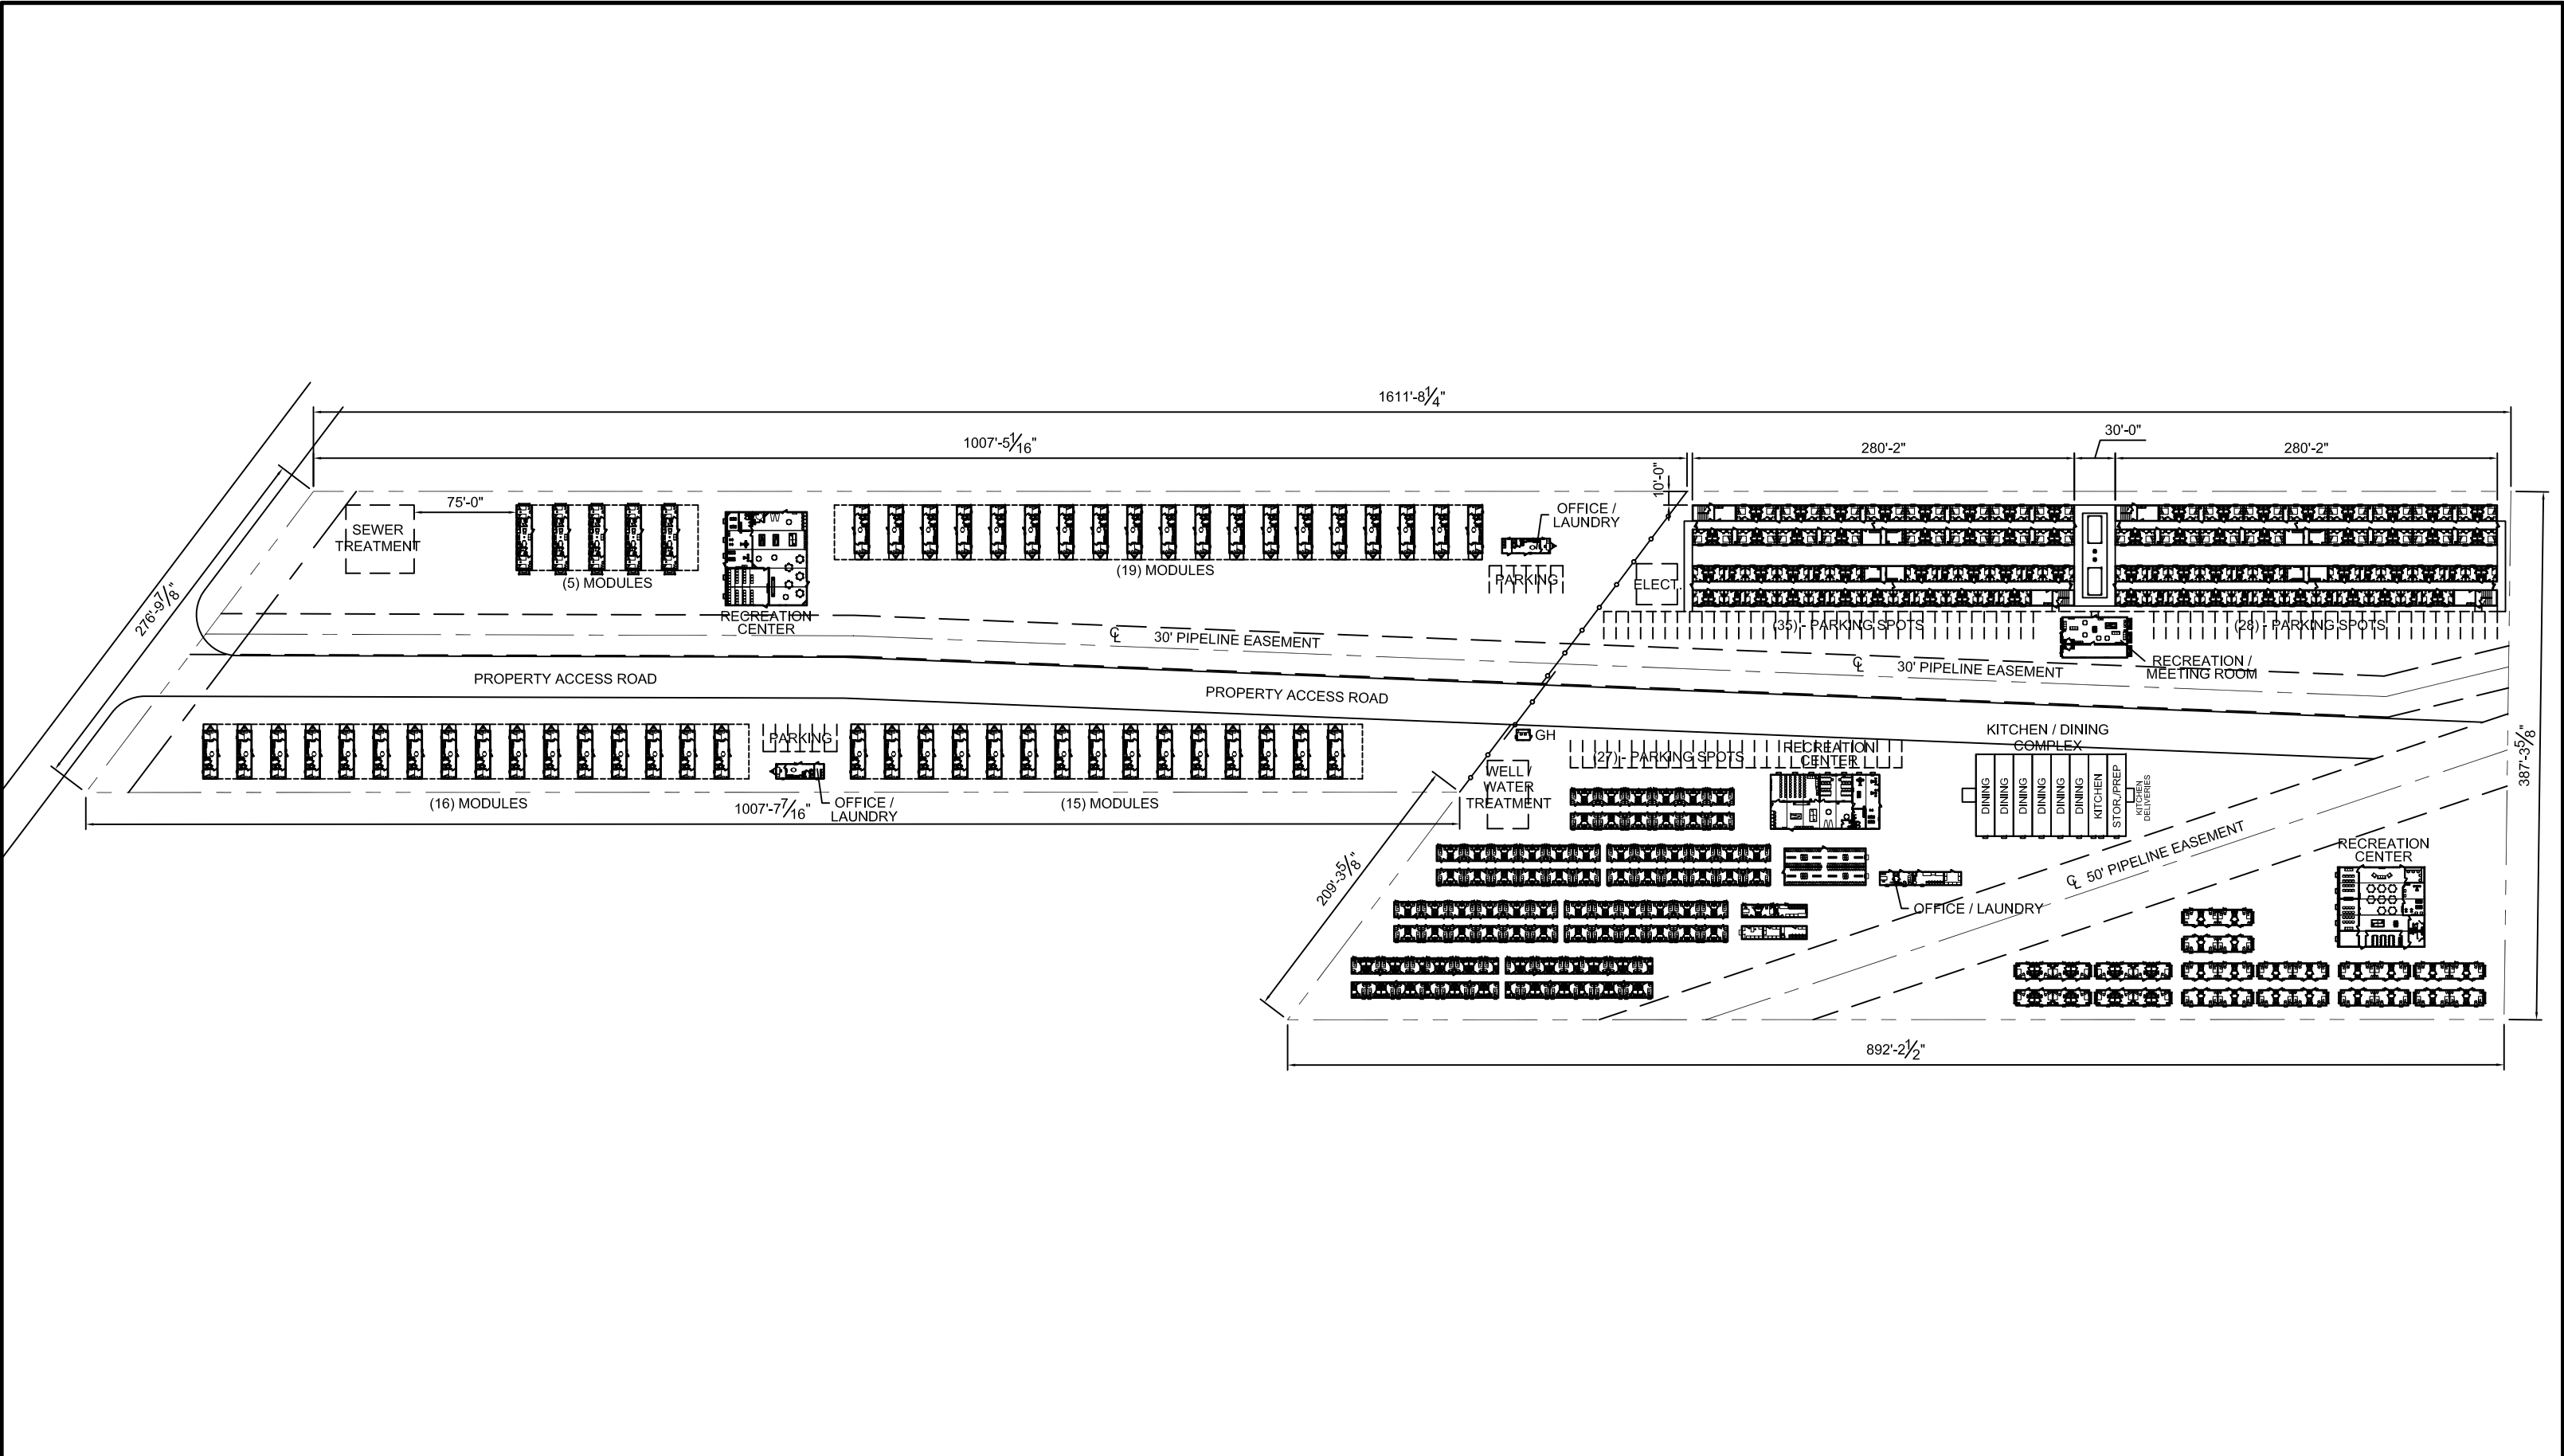


THE INFORMATION HEREIN IS THE PROPERTY OF ARIES AND IS COPYRIGHTED MATERIAL. THIS DOCUMENT MAY NOT BE DISTRIBUTED TO ANY OTHER THIRD PARTY WITHOUT THE EXPRESS WRITTEN CONSENT OF ARIES BUILDING SYSTEMS, LLC.

 Aries www.ariesbuildings.com	CUSTOMER APPROVAL SIGNATURE:	STANDARD FINISHES	ARIES - ORLA, TEXAS SITE PLAN 5	DRAWING SCALE : N.T.S.	
		EXTERIOR : ROOFING : FLOORING : INTERIOR : LIGHTING : MISC. :		DRAWN BY : DH	CHECK BY :
	DATE: _____			DATE : 07/31/2018	APP'D BY :
				DRAWING NUMBER: MB-073118-01-H AS1.0	REV: 1

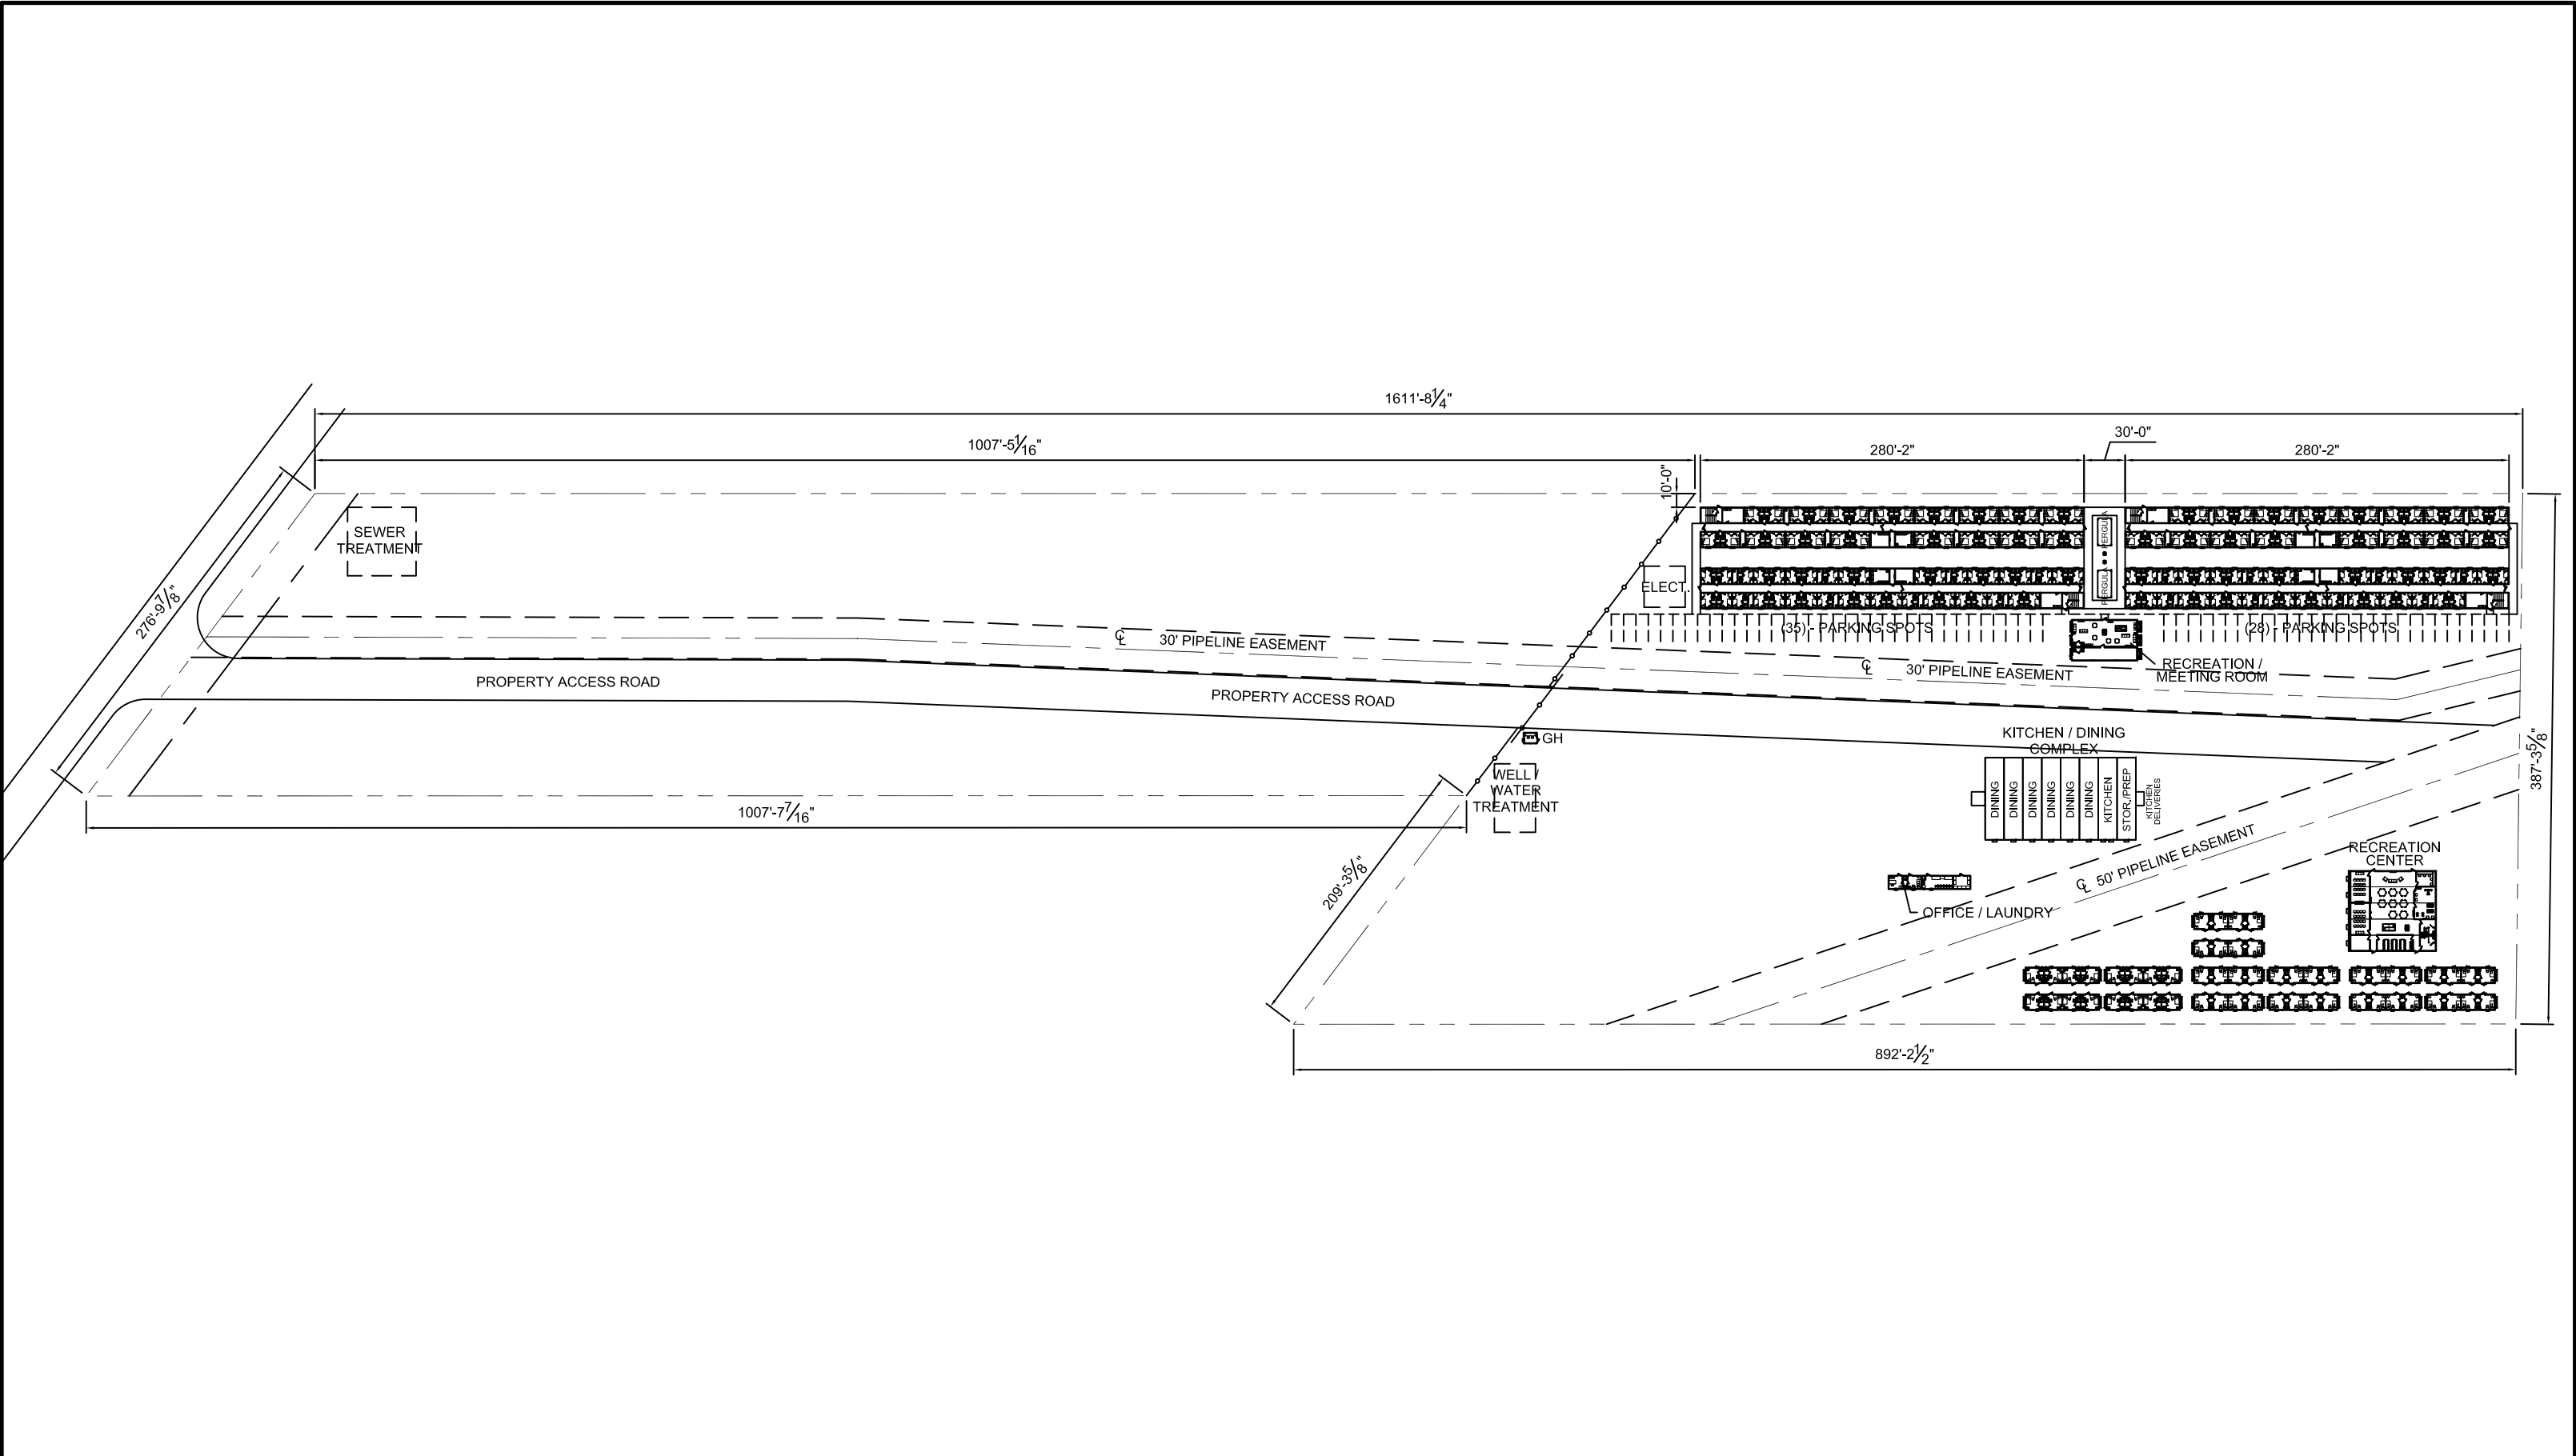


THE INFORMATION HEREIN IS THE PROPERTY OF ARIES AND IS COPYRIGHTED MATERIAL. THIS DOCUMENT MAY NOT BE DISTRIBUTED TO ANY OTHER THIRD PARTY WITHOUT THE EXPRESS WRITTEN CONSENT OF ARIES BUILDING SYSTEMS, LLC.

 <div><div>Aries</div><div>www.ariesbuildings.com</div></div>	CUSTOMER APPROVAL SIGNATURE:	STANDARD FINISHES	ARIES - ORLA, TEXAS SITE PLAN 5 PHASE 1		DRAWING SCALE : N.T.S.		
		EXTERIOR : ROOFING : FLOORING : INTERIOR : LIGHTING : MISC. :			DRAWN BY : DH	CHECK BY :	
					DATE : 07/31/2018	APP'D BY :	
					DRAWING NUMBER:		REV:
					MB-073118-01-H AS1.0		1
DATE: _____							

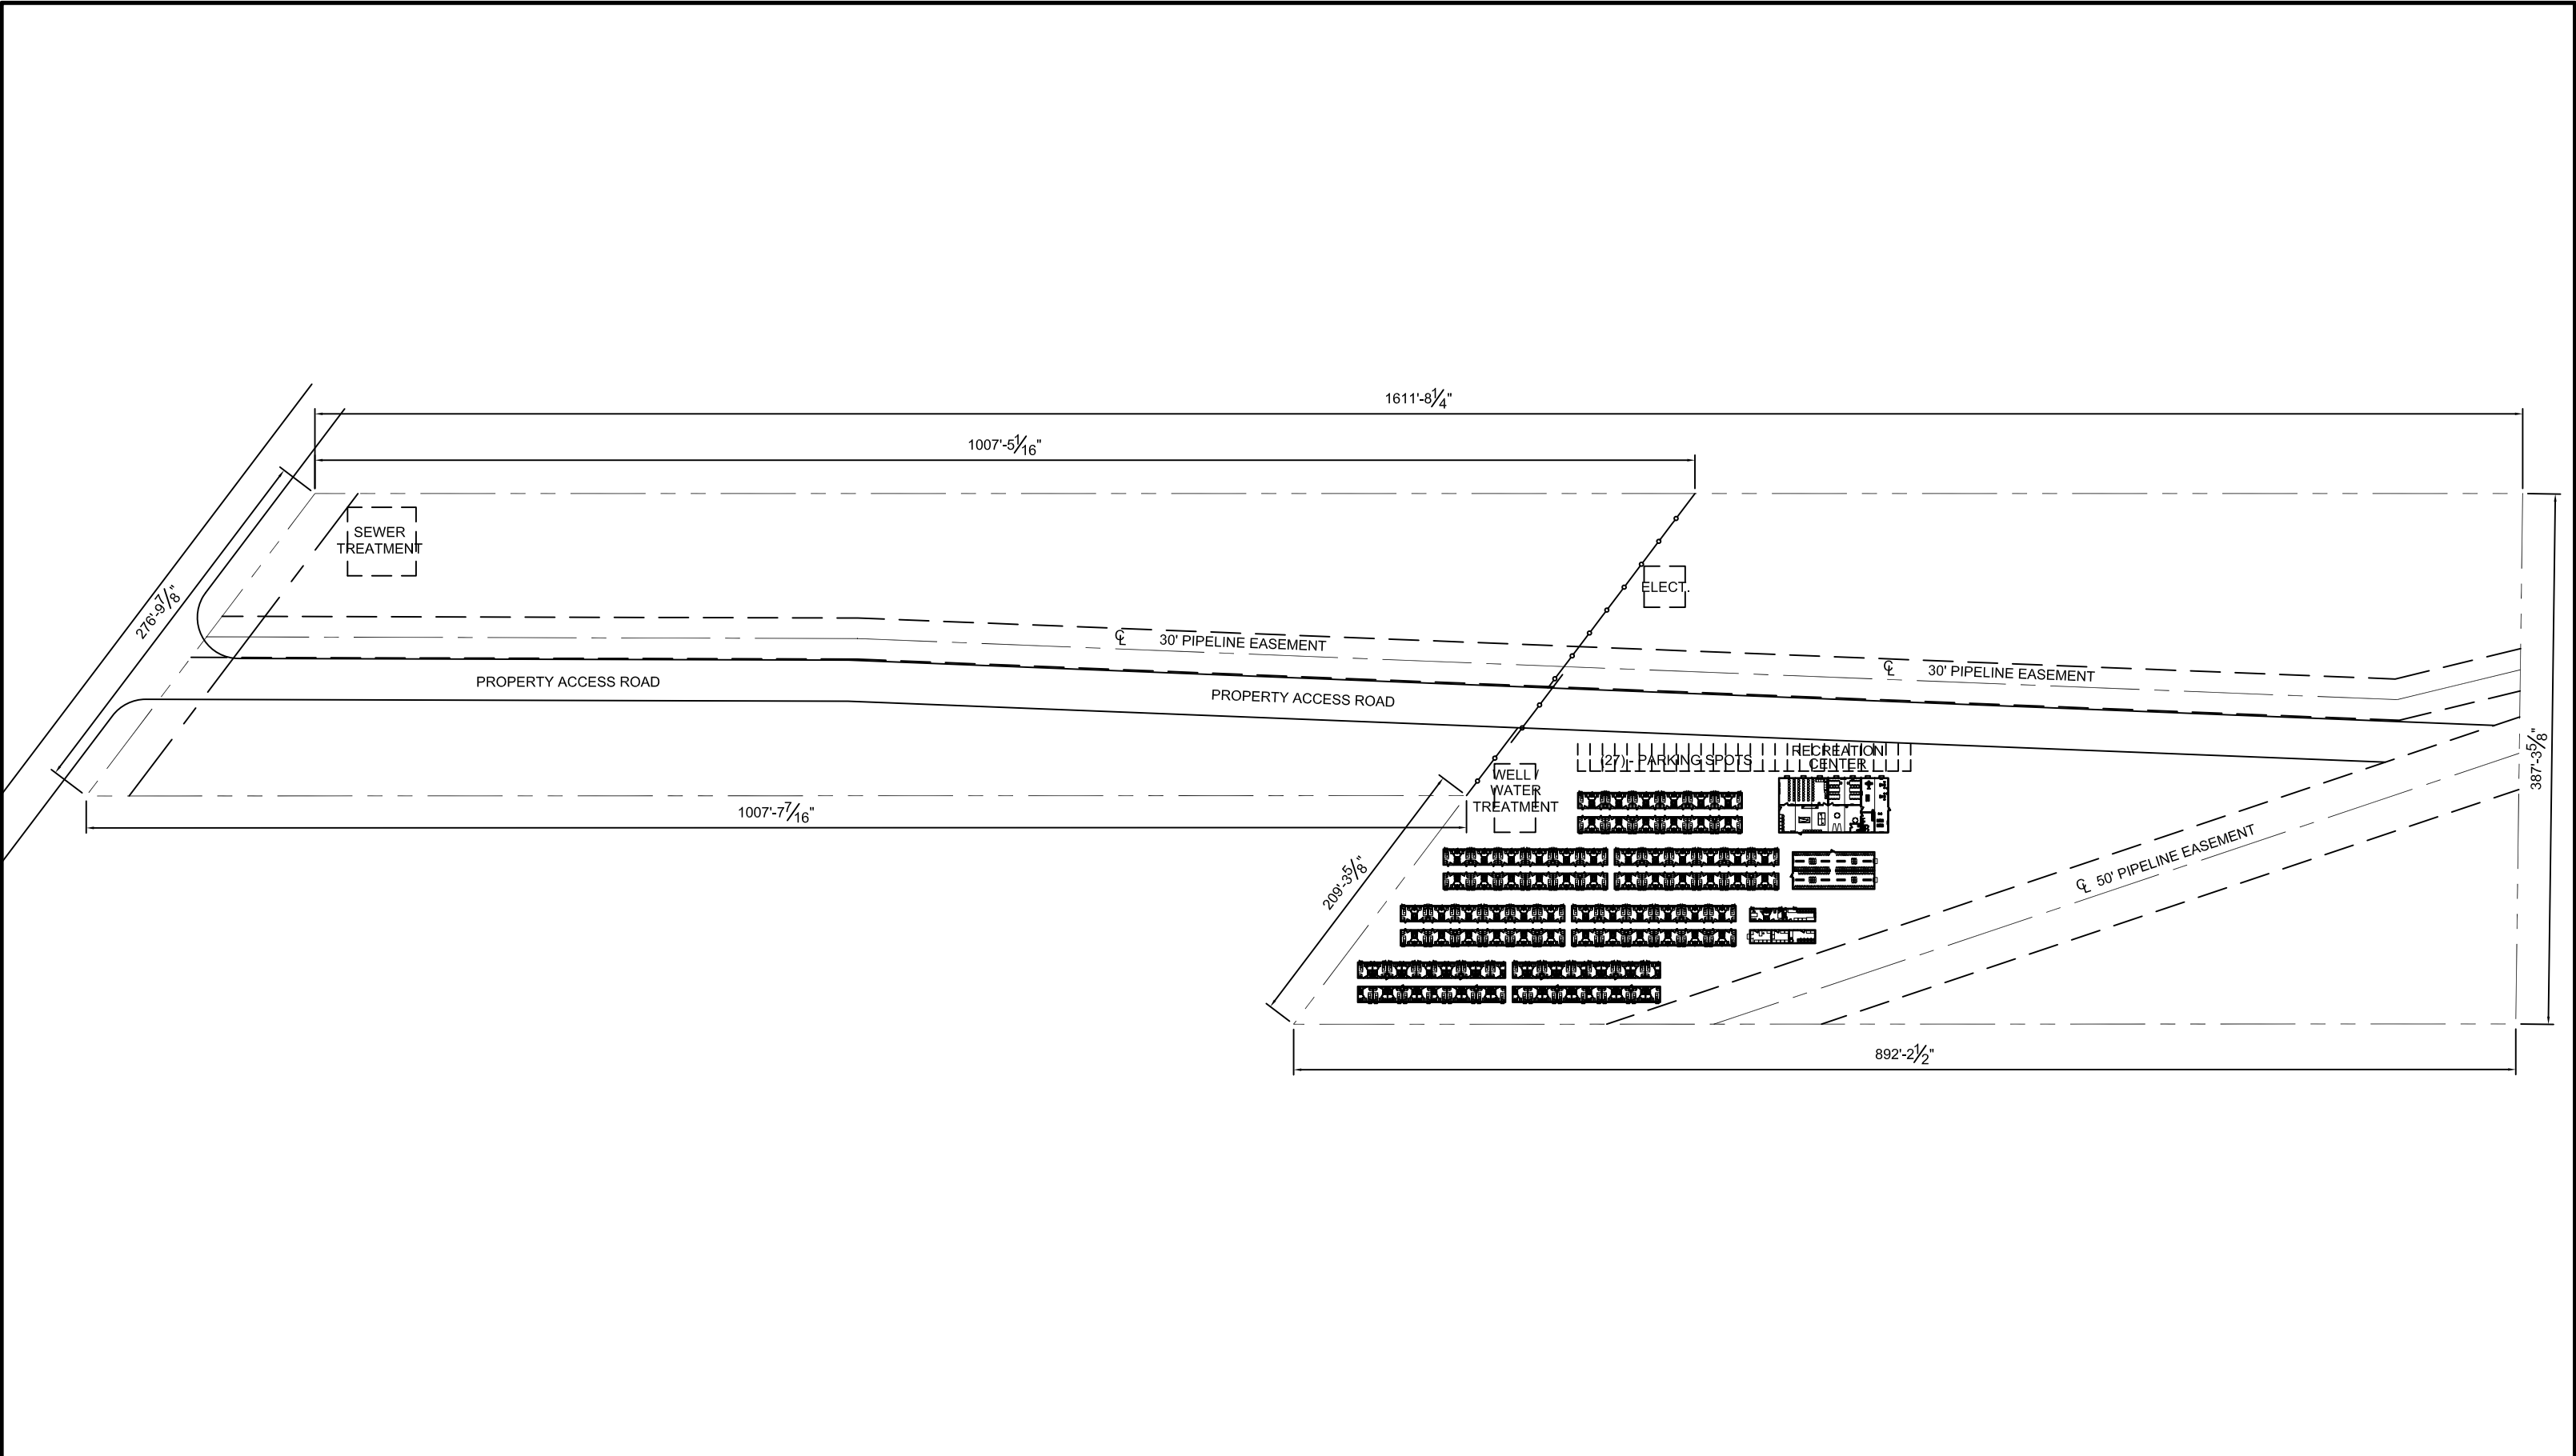


THE INFORMATION HEREIN IS THE PROPERTY OF ARIES AND IS COPYRIGHTED MATERIAL. THIS DOCUMENT MAY NOT BE DISTRIBUTED TO ANY OTHER THIRD PARTY WITHOUT THE EXPRESS WRITTEN CONSENT OF ARIES BUILDING SYSTEMS, LLC.

 <div>www.ariesbuildings.com</div>	CUSTOMER APPROVAL SIGNATURE:	STANDARD FINISHES	ARIES - ORLA, TEXAS SITE PLAN 5 PHASE 2		DRAWING SCALE : N.T.S.		
	<div></div>	EXTERIOR : ROOFING : FLOORING : INTERIOR : LIGHTING : MISC. :			DRAWN BY : DH		CHECK BY :
					DATE : 07/31/2018		APP'D BY :
					DRAWING NUMBER: MB-073118-01-H AS1.0		REV: 1
DATE: <div></div>							

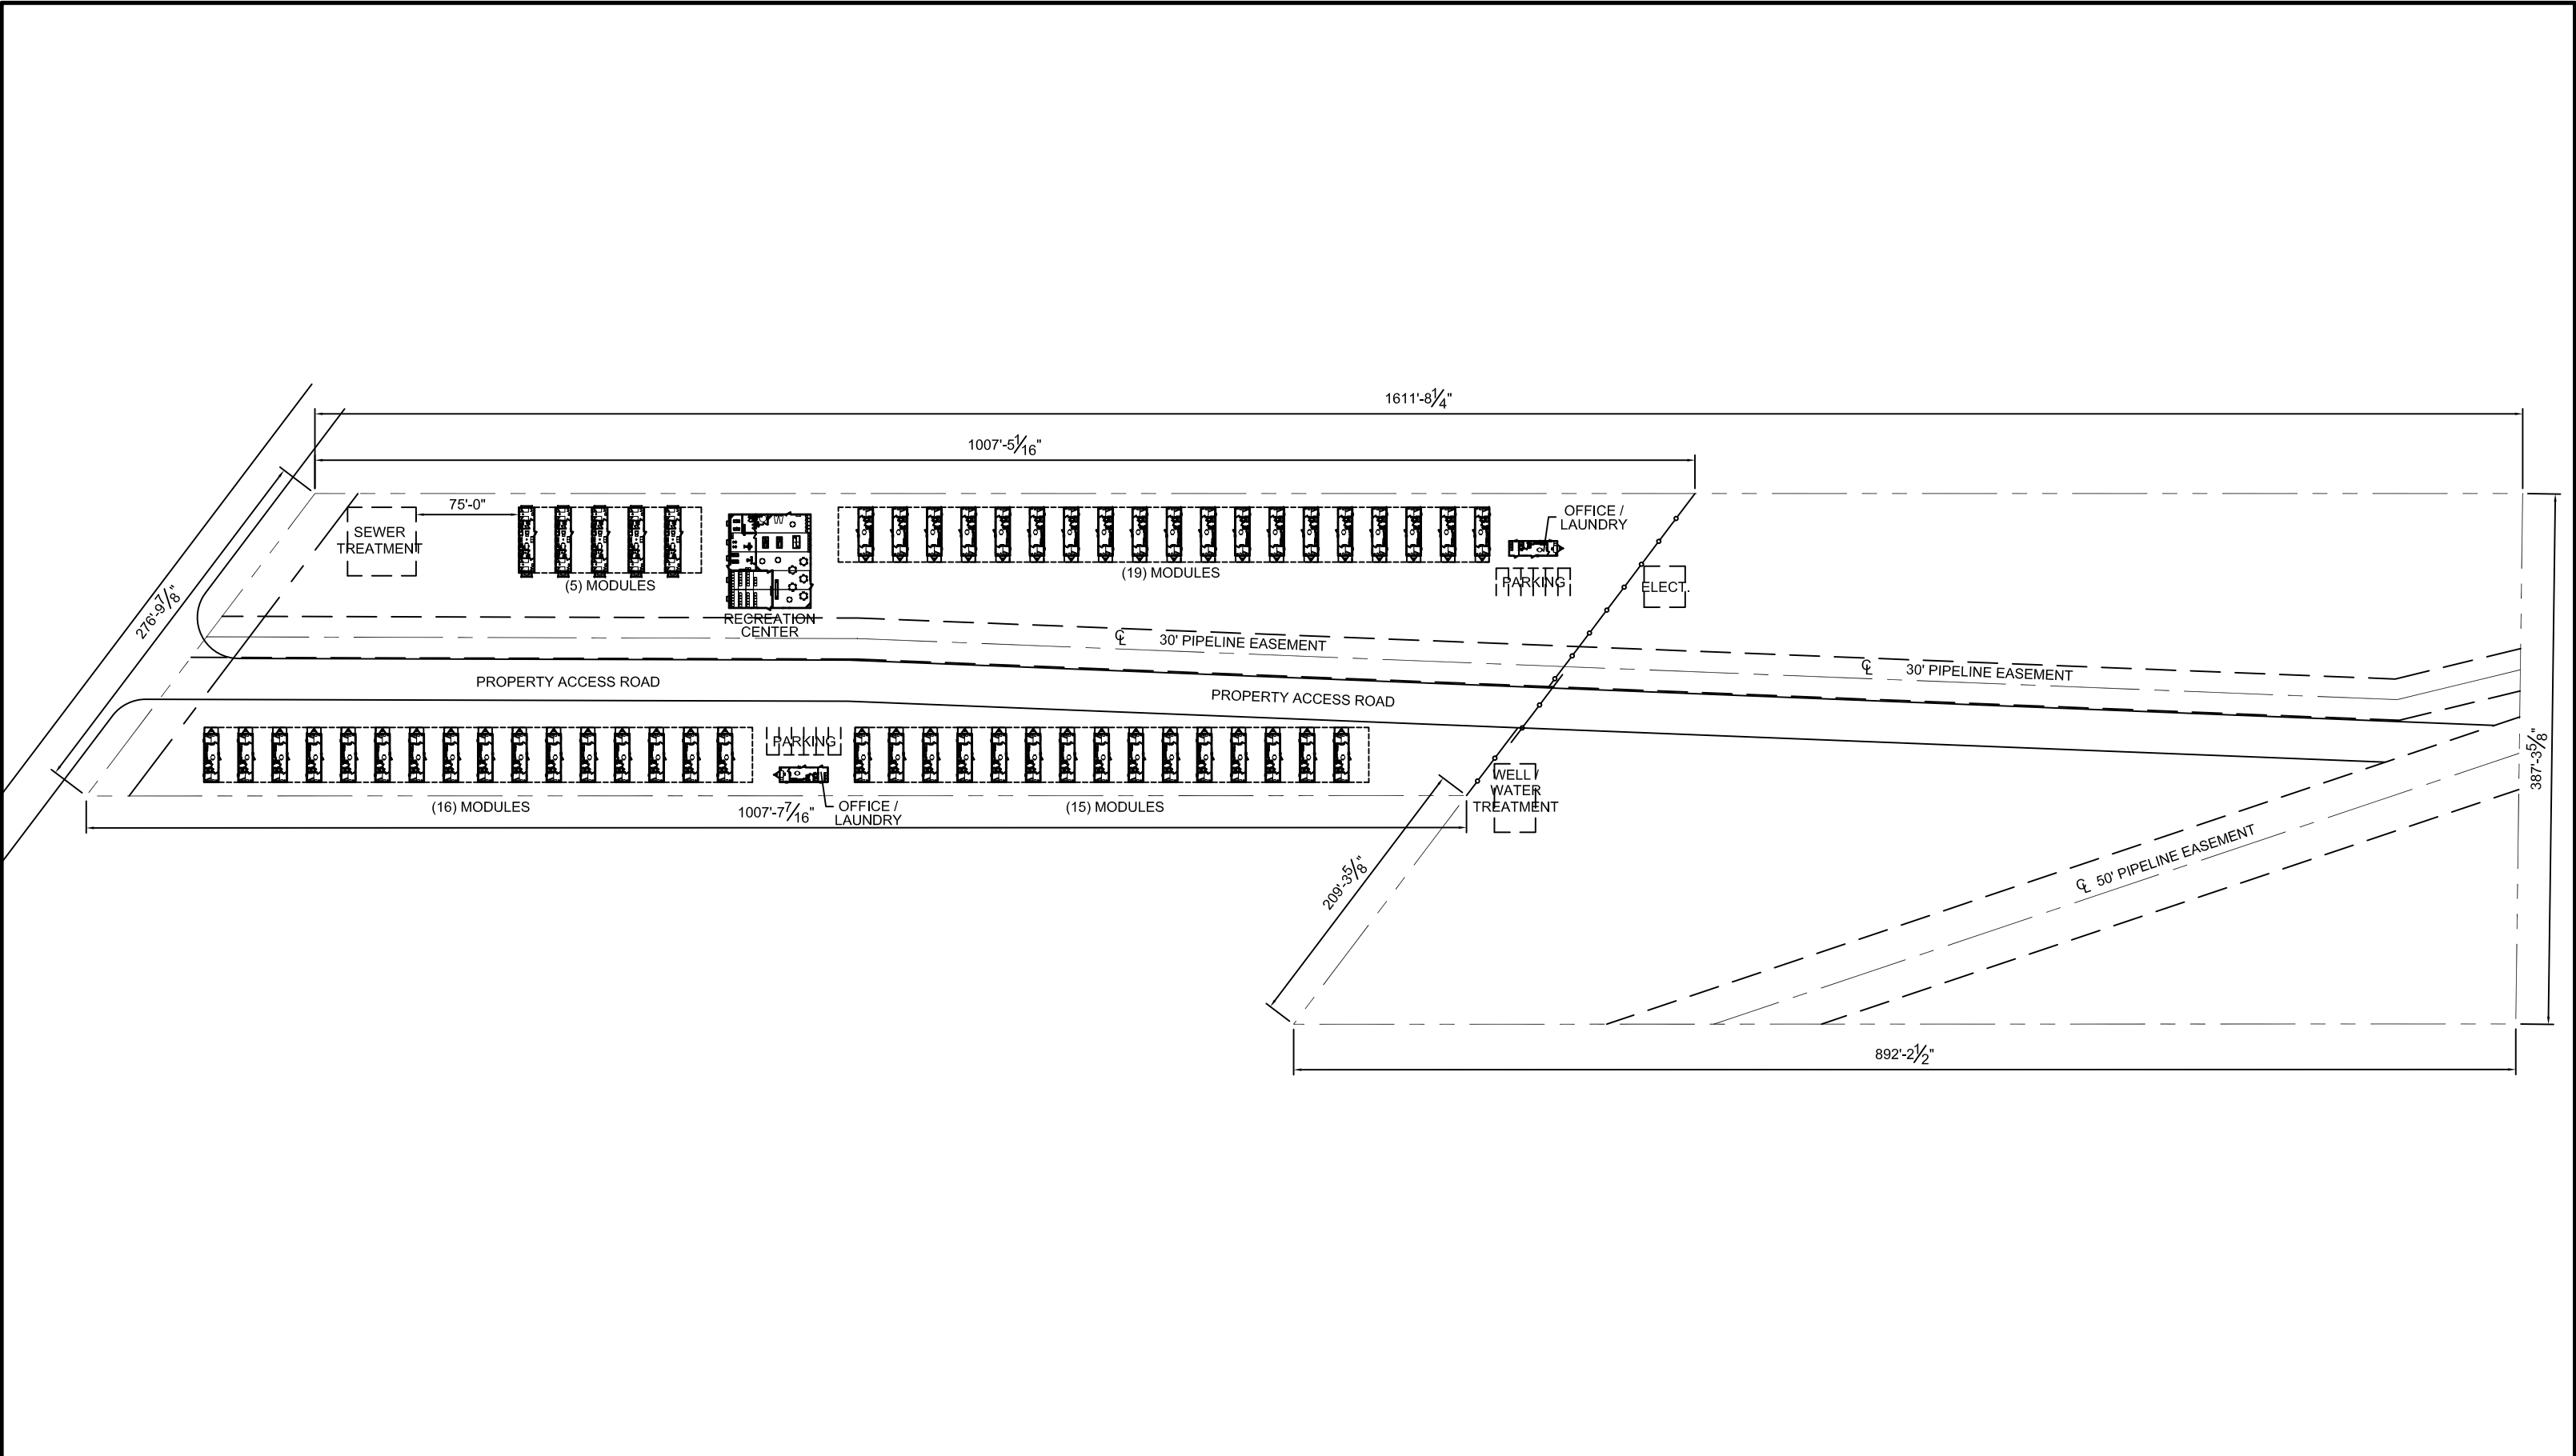


THE INFORMATION HEREIN IS THE PROPERTY OF ARIES AND IS COPYRIGHTED MATERIAL. THIS DOCUMENT MAY NOT BE DISTRIBUTED TO ANY OTHER THIRD PARTY WITHOUT THE EXPRESS WRITTEN CONSENT OF ARIES BUILDING SYSTEMS, LLC.

	CUSTOMER APPROVAL SIGNATURE:	STANDARD FINISHES	ARIES - ORLA, TEXAS SITE PLAN 5 PHASE 3	DRAWING SCALE : N.T.S.	
				DRAWN BY : DH	CHECK BY :
	DATE:	DATE : 07/31/2018		APP'D BY :	
		DRAWING NUMBER: MB-073118-01-H AS1.0		REV: 1	

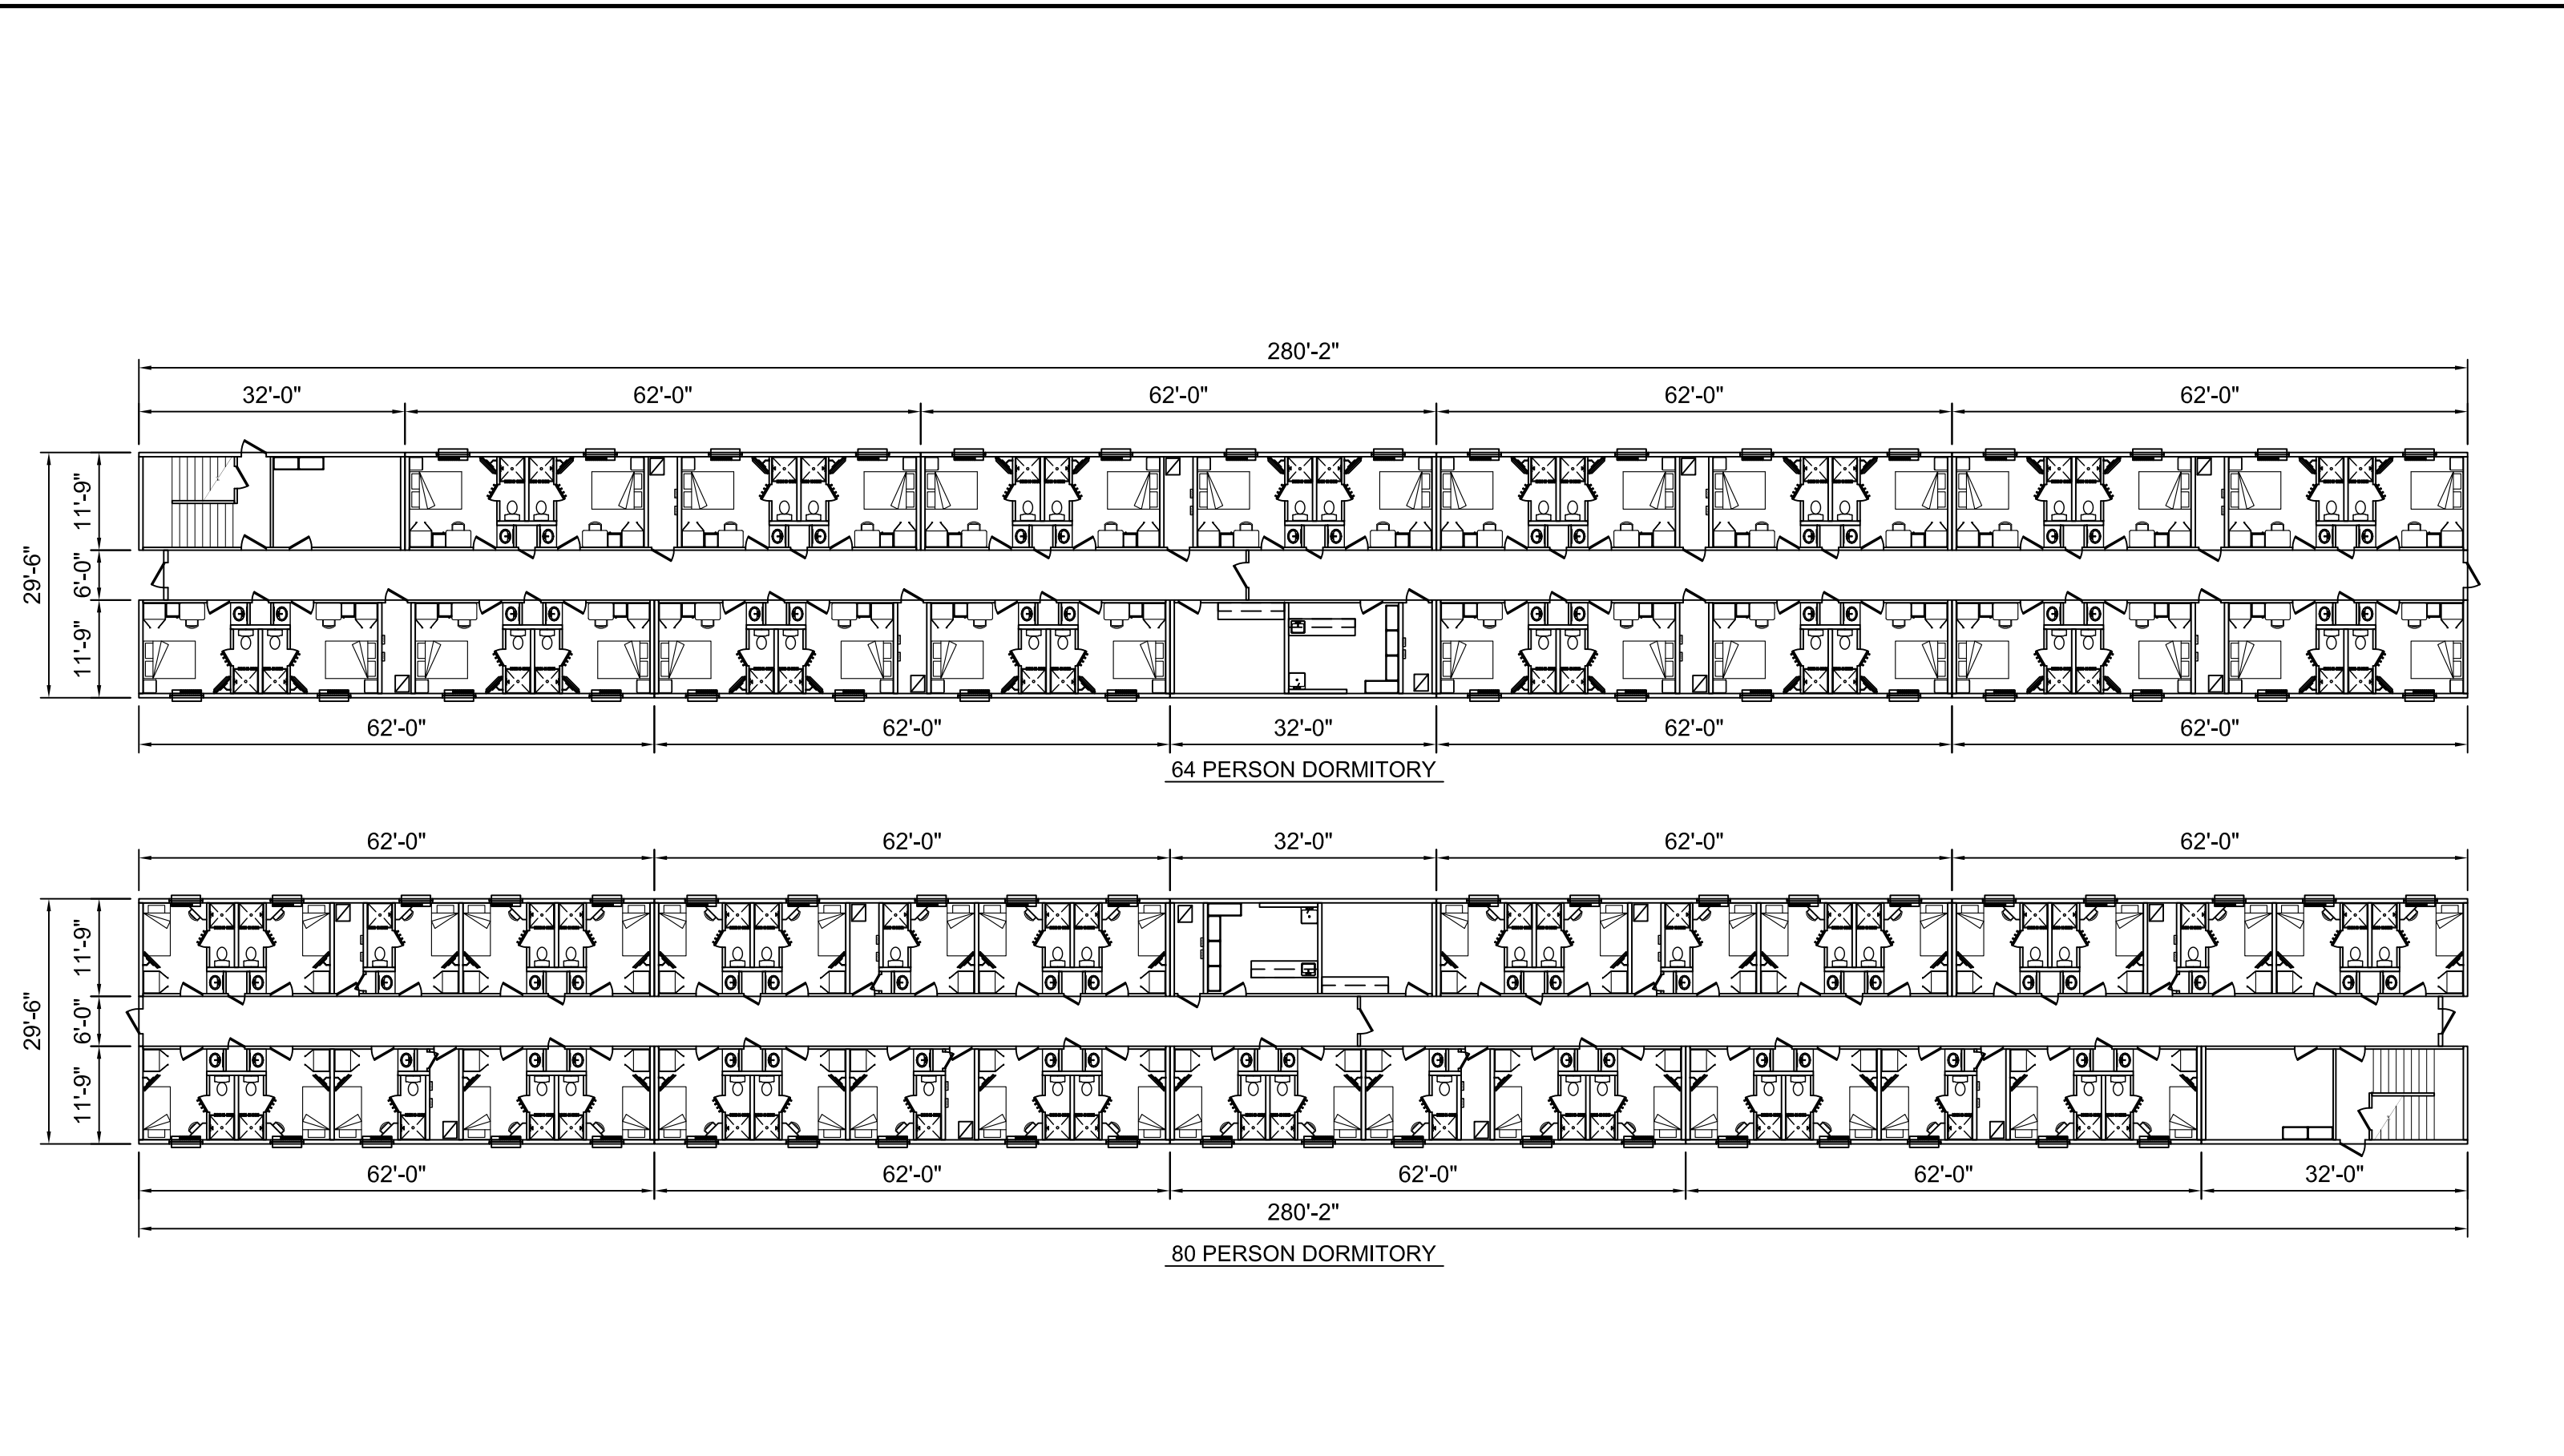


THE INFORMATION HEREIN IS THE PROPERTY OF ARIES AND IS COPYRIGHTED MATERIAL. THIS DOCUMENT MAY NOT BE DISTRIBUTED TO ANY OTHER THIRD PARTY WITHOUT THE EXPRESS WRITTEN CONSENT OF ARIES BUILDING SYSTEMS, LLC.

	CUSTOMER APPROVAL SIGNATURE:	STANDARD FINISHES		144 ROOM DORMITORY w/ PRIVATE BATHS FLOOR PLAN (2) 30' x 280' NOMINAL - 8400 SF EACH		DRAWING SCALE : N.T.S.		
						DRAWN BY : DH		CHECK BY :
						DATE : 07/31/2018		APP'D BY :
	DATE:					DRAWING NUMBER: MB-073118-01-H P1-1.0		REV: 0

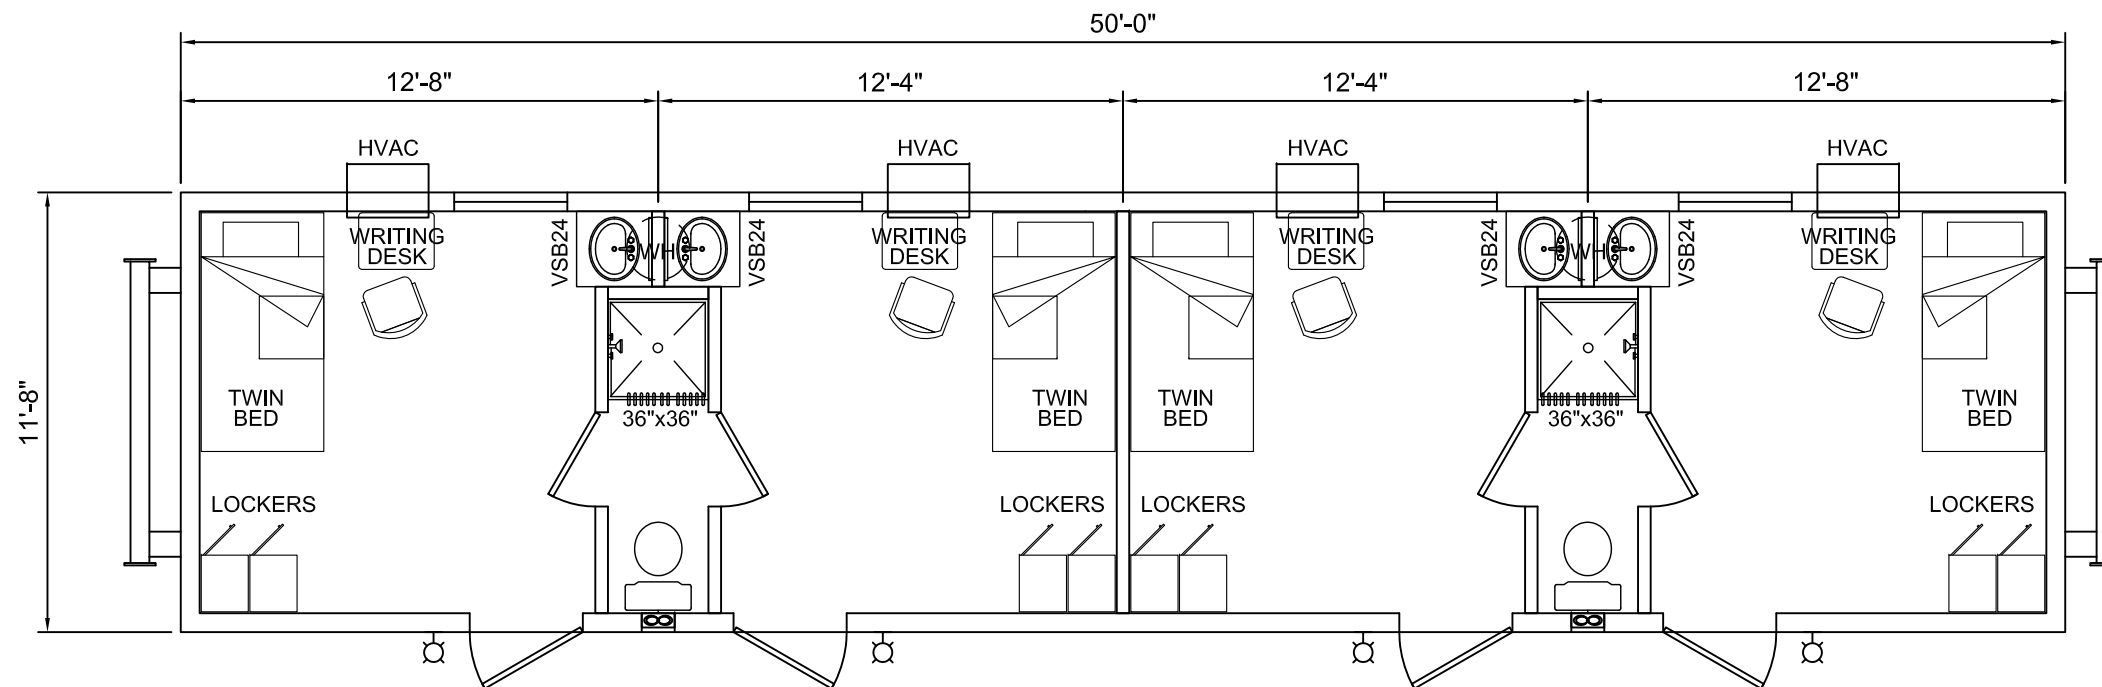


THE INFORMATION HEREIN IS THE PROPERTY OF ARIES AND IS COPYRIGHTED MATERIAL. THIS DOCUMENT MAY NOT BE DISTRIBUTED TO ANY OTHER THIRD PARTY WITHOUT THE EXPRESS WRITTEN CONSENT OF ARIES BUILDING SYSTEMS, LLC.

	CUSTOMER APPROVAL SIGNATURE:	STANDARD FINISHES	1250 MSLQ (4R2B) FLOOR PLAN 12' x 50' NOMINAL - 600 SF	DRAWING SCALE : N.T.S.	
				DRAWN BY : DH	CHECK BY :
	DATE:	EXTERIOR : ROOFING : FLOORING : INTERIOR : LIGHTING : MISC. :		DATE : 07/31/2018	APP'D BY :
				DRAWING NUMBER: MB-073118-01-H P1-2.0	REV: 0

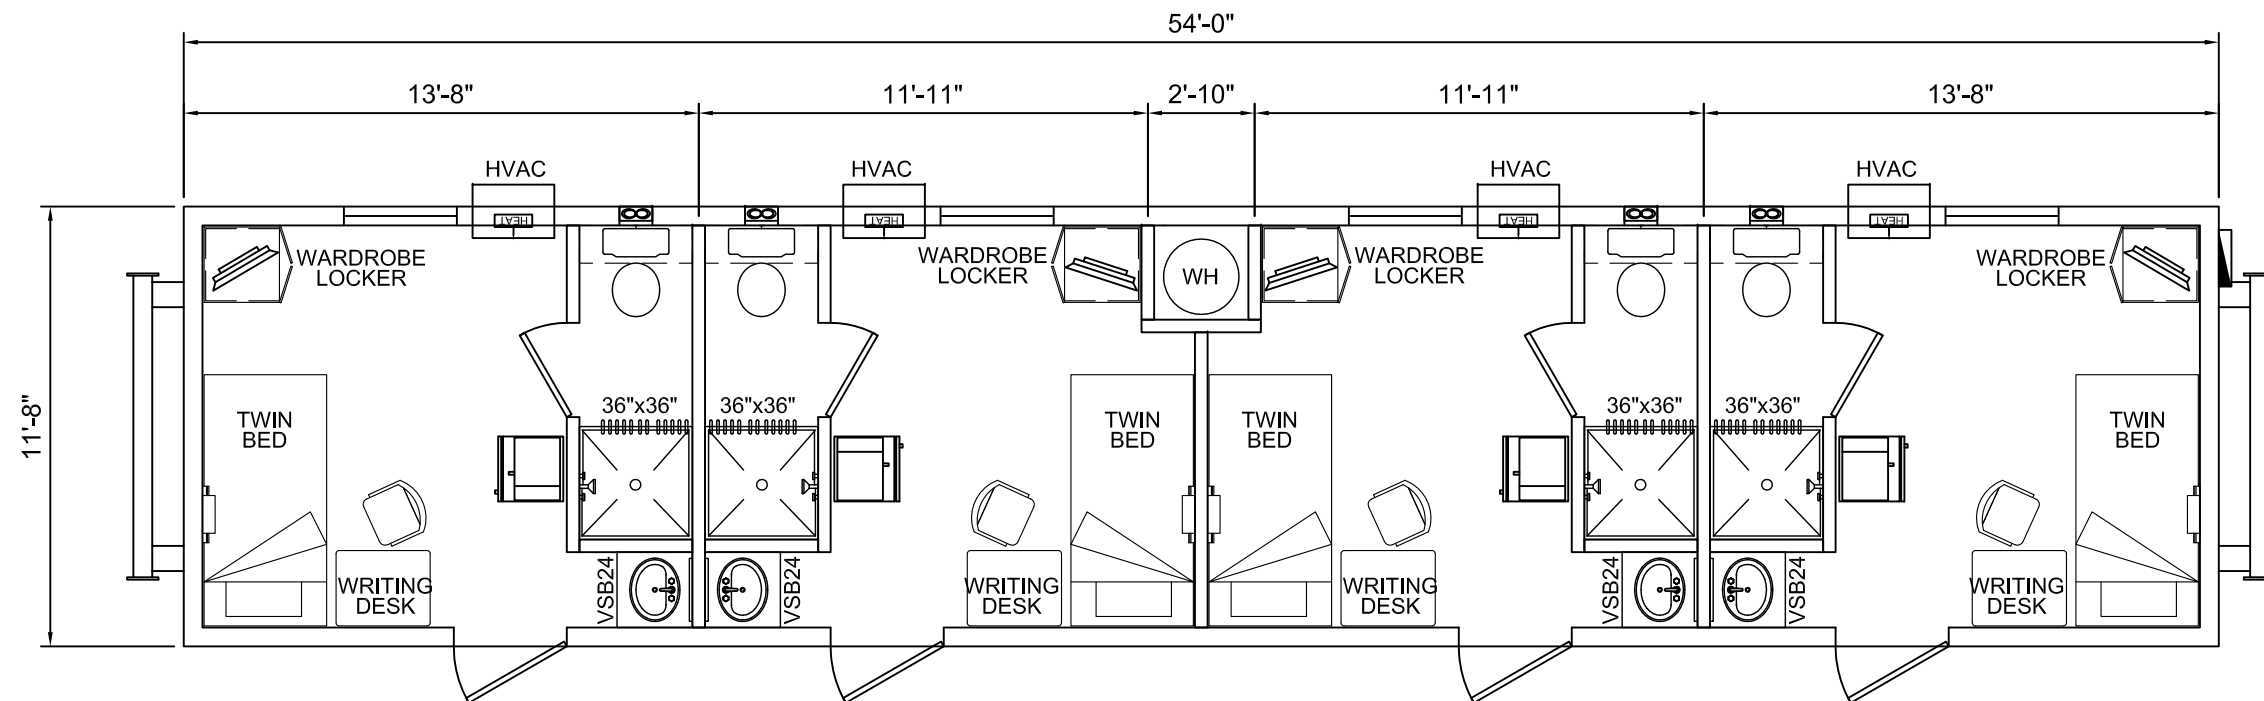


THE INFORMATION HEREIN IS THE PROPERTY OF ARIES AND IS COPYRIGHTED MATERIAL. THIS DOCUMENT MAY NOT BE DISTRIBUTED TO ANY OTHER THIRD PARTY WITHOUT THE EXPRESS WRITTEN CONSENT OF ARIES BUILDING SYSTEMS, LLC.

 Aries www.ariesbuildings.com	CUSTOMER APPROVAL SIGNATURE:	STANDARD FINISHES		1254 MSLQ (4R4B) FLOOR PLAN 12' x 54' NOMINAL - 648 SF		DRAWING SCALE : N.T.S.	
		EXTERIOR : ROOFING : FLOORING : INTERIOR : LIGHTING : MISC. :	DRAWN BY : DH			CHECK BY :	
			DATE : 07/31/2018			APP'D BY :	
			DRAWING NUMBER: MB-073118-01-H P1-3.0			REV: 0	
			DATE: _____				

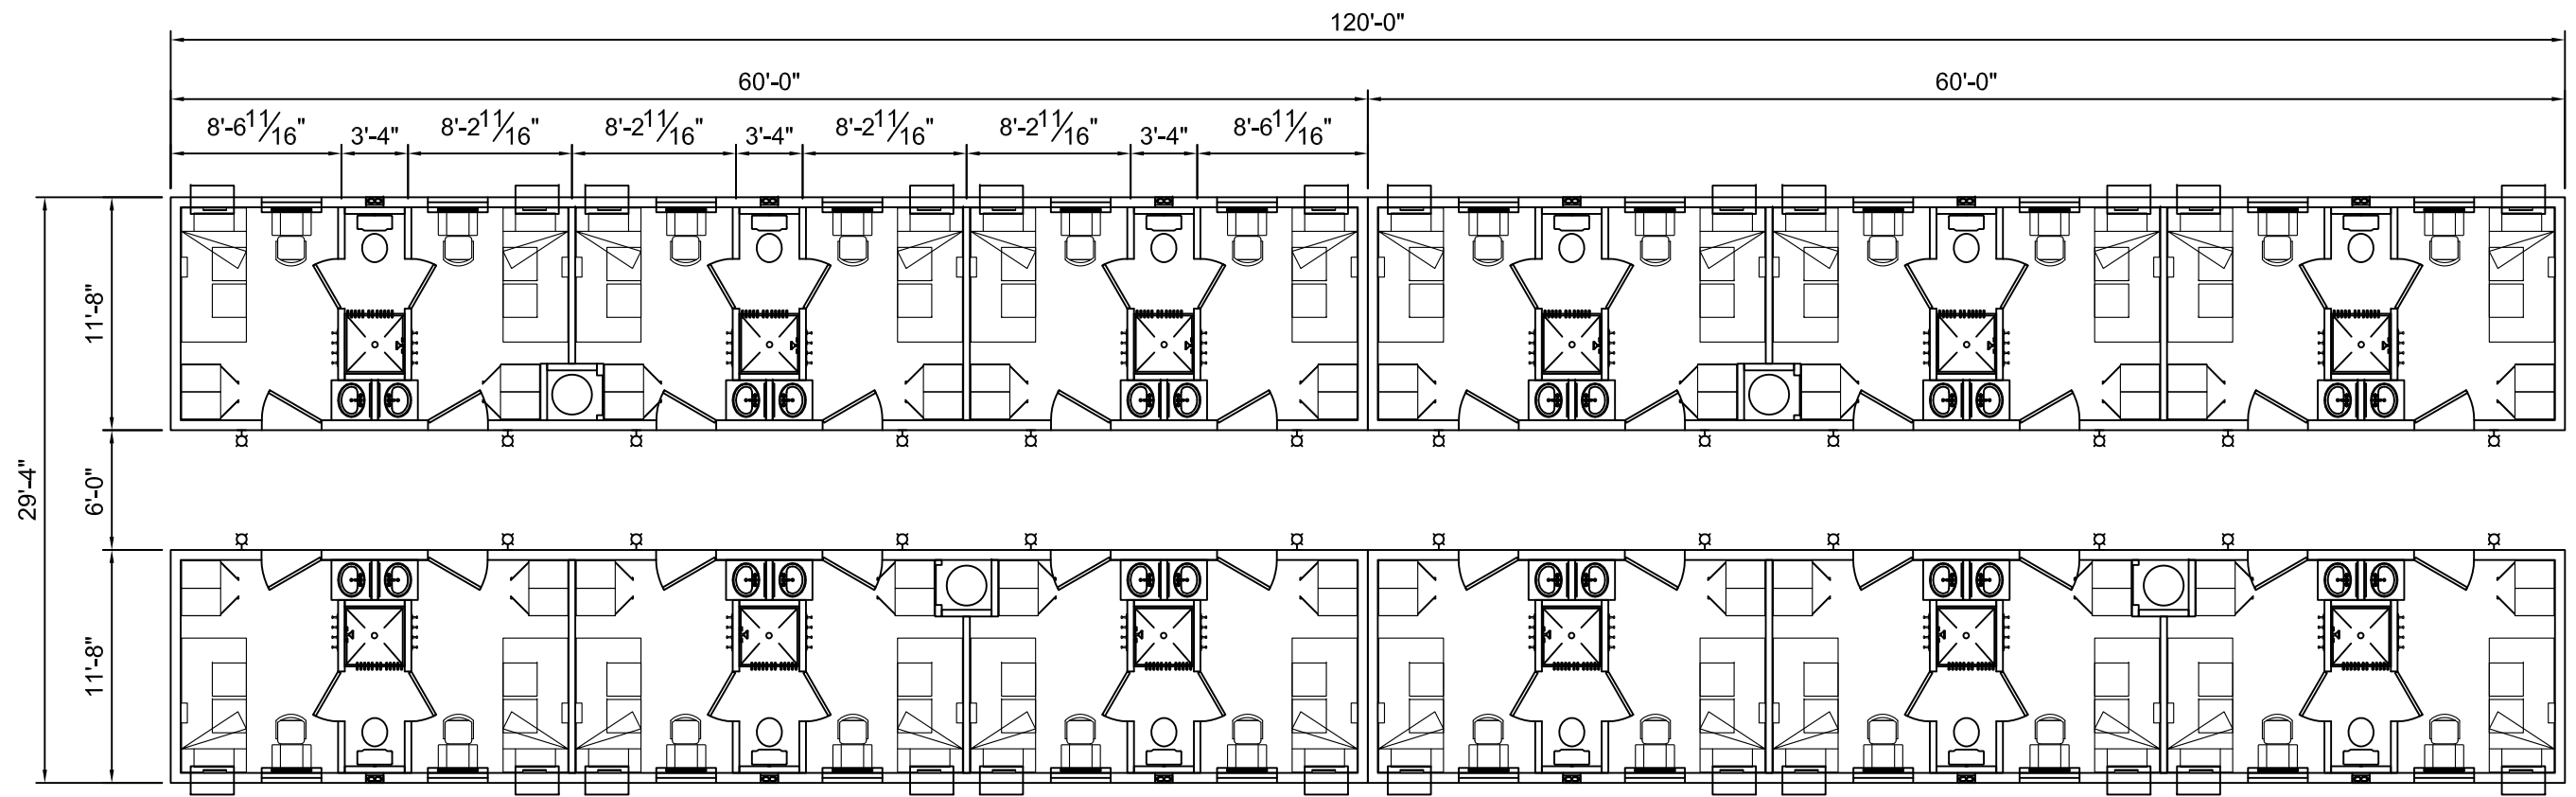

4 BUILDING COMPLEX

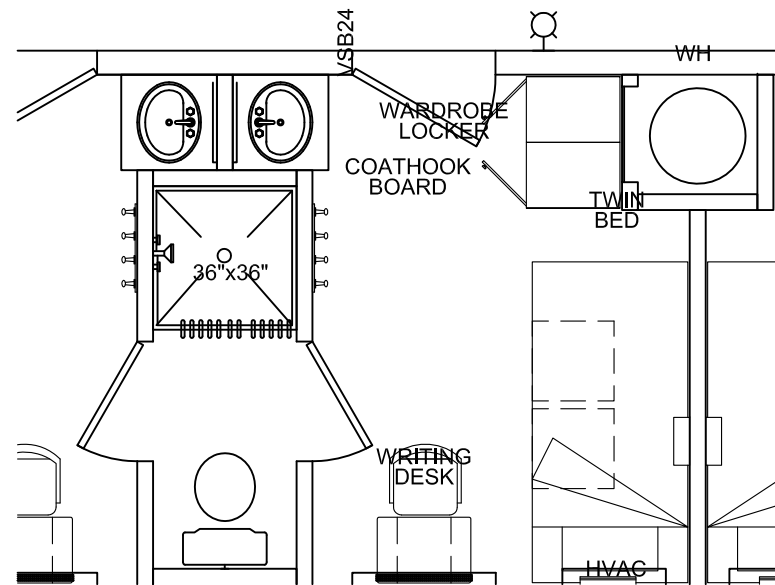

TYPICAL ROOM LAYOUT

THE INFORMATION HEREIN IS THE PROPERTY OF ARIES AND IS COPYRIGHTED MATERIAL. THIS DOCUMENT MAY NOT BE DISTRIBUTED TO ANY OTHER THIRD PARTY WITHOUT THE EXPRESS WRITTEN CONSENT OF ARIES BUILDING SYSTEMS, LLC.



CUSTOMER APPROVAL SIGNATURE:

DATE: _____

STANDARD FINISHES

EXTERIOR :
ROOFING :
FLOORING :
INTERIOR :
LIGHTING :
MISC. :

24 ROOM DORMITORY w/
SHARED BATHS FLOOR PLAN
30' x 120' NOMINAL - 3600 SF EACH


DRAWING SCALE : N.T.S.

DRAWN BY : DH CHECK BY :

DATE : 07/31/2018 APP'D BY :


DRAWING NUMBER:
MB-073118-01-H P2-1.0

REV:
0

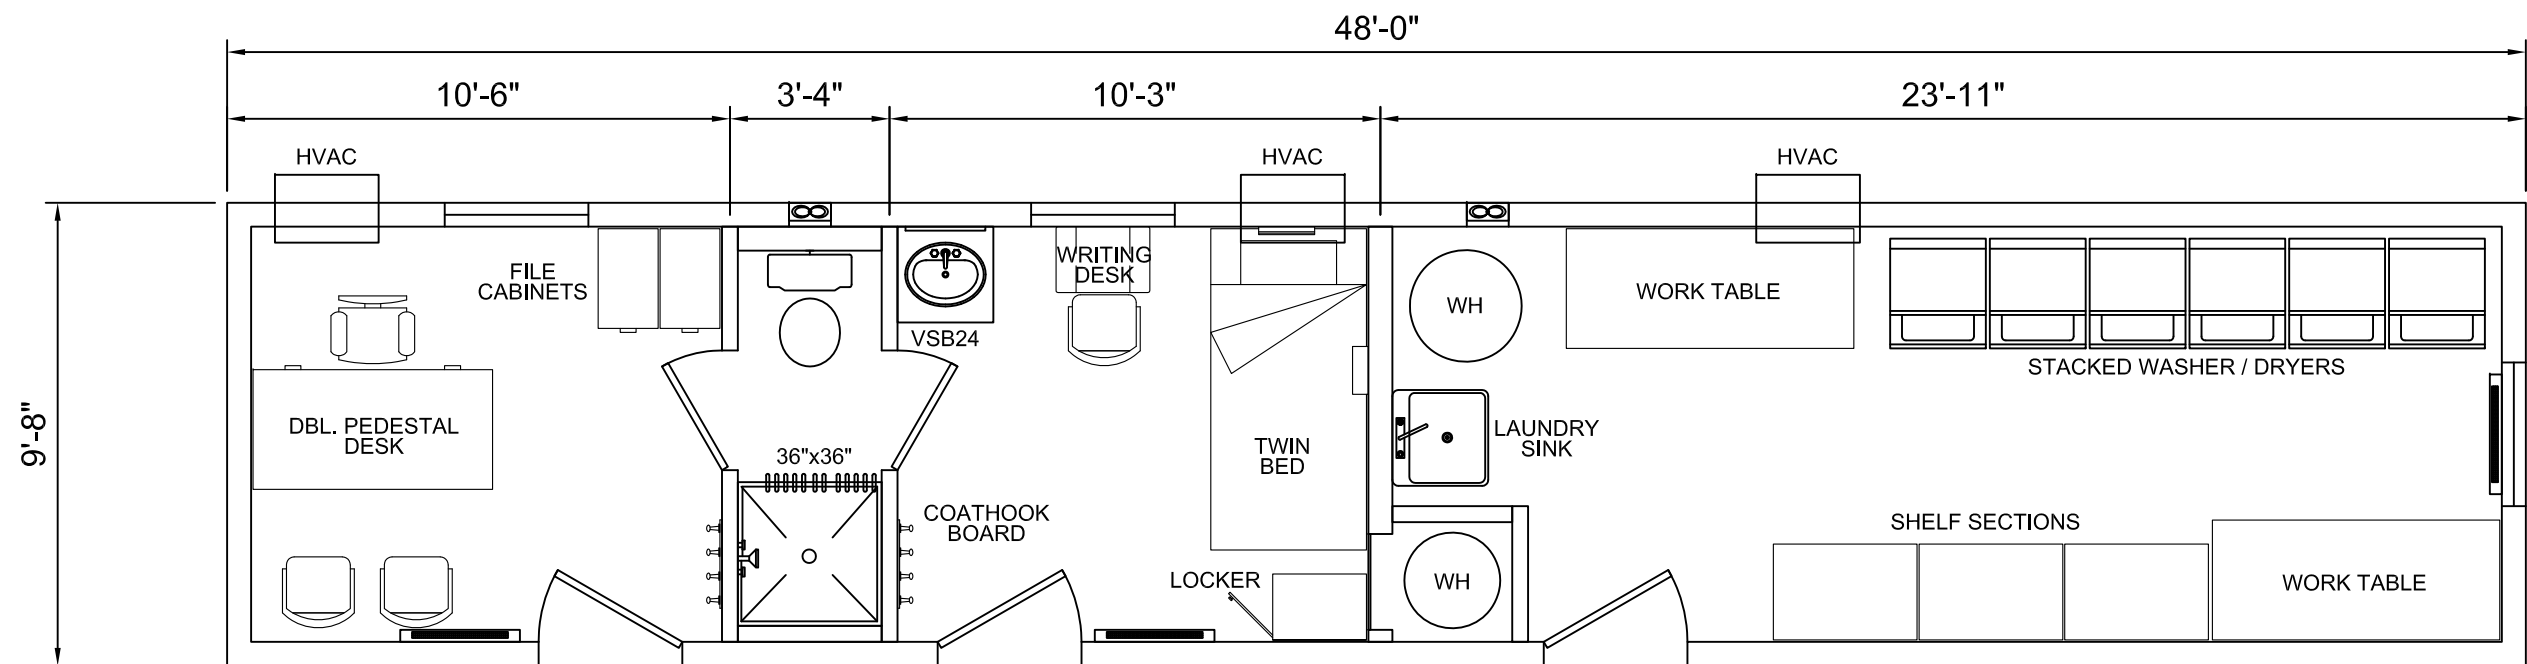


THE INFORMATION HEREIN IS THE PROPERTY OF ARIES AND IS COPYRIGHTED MATERIAL. THIS DOCUMENT MAY NOT BE DISTRIBUTED TO ANY OTHER THIRD PARTY WITHOUT THE EXPRESS WRITTEN CONSENT OF ARIES BUILDING SYSTEMS, LLC.

	CUSTOMER APPROVAL SIGNATURE:	STANDARD FINISHES	COMPANY MAN / LAUNDRY FLOOR PLAN 10' x 48' NOMINAL - 480 SF	DRAWING SCALE : N.T.S.	
				DRAWN BY : DH	CHECK BY :
	DATE:	EXTERIOR : ROOFING : FLOORING : INTERIOR : LIGHTING : MISC. :		DATE : 07/31/2018	APP'D BY :
				DRAWING NUMBER: MB-073118-01-H P2-2.0	REV: 0

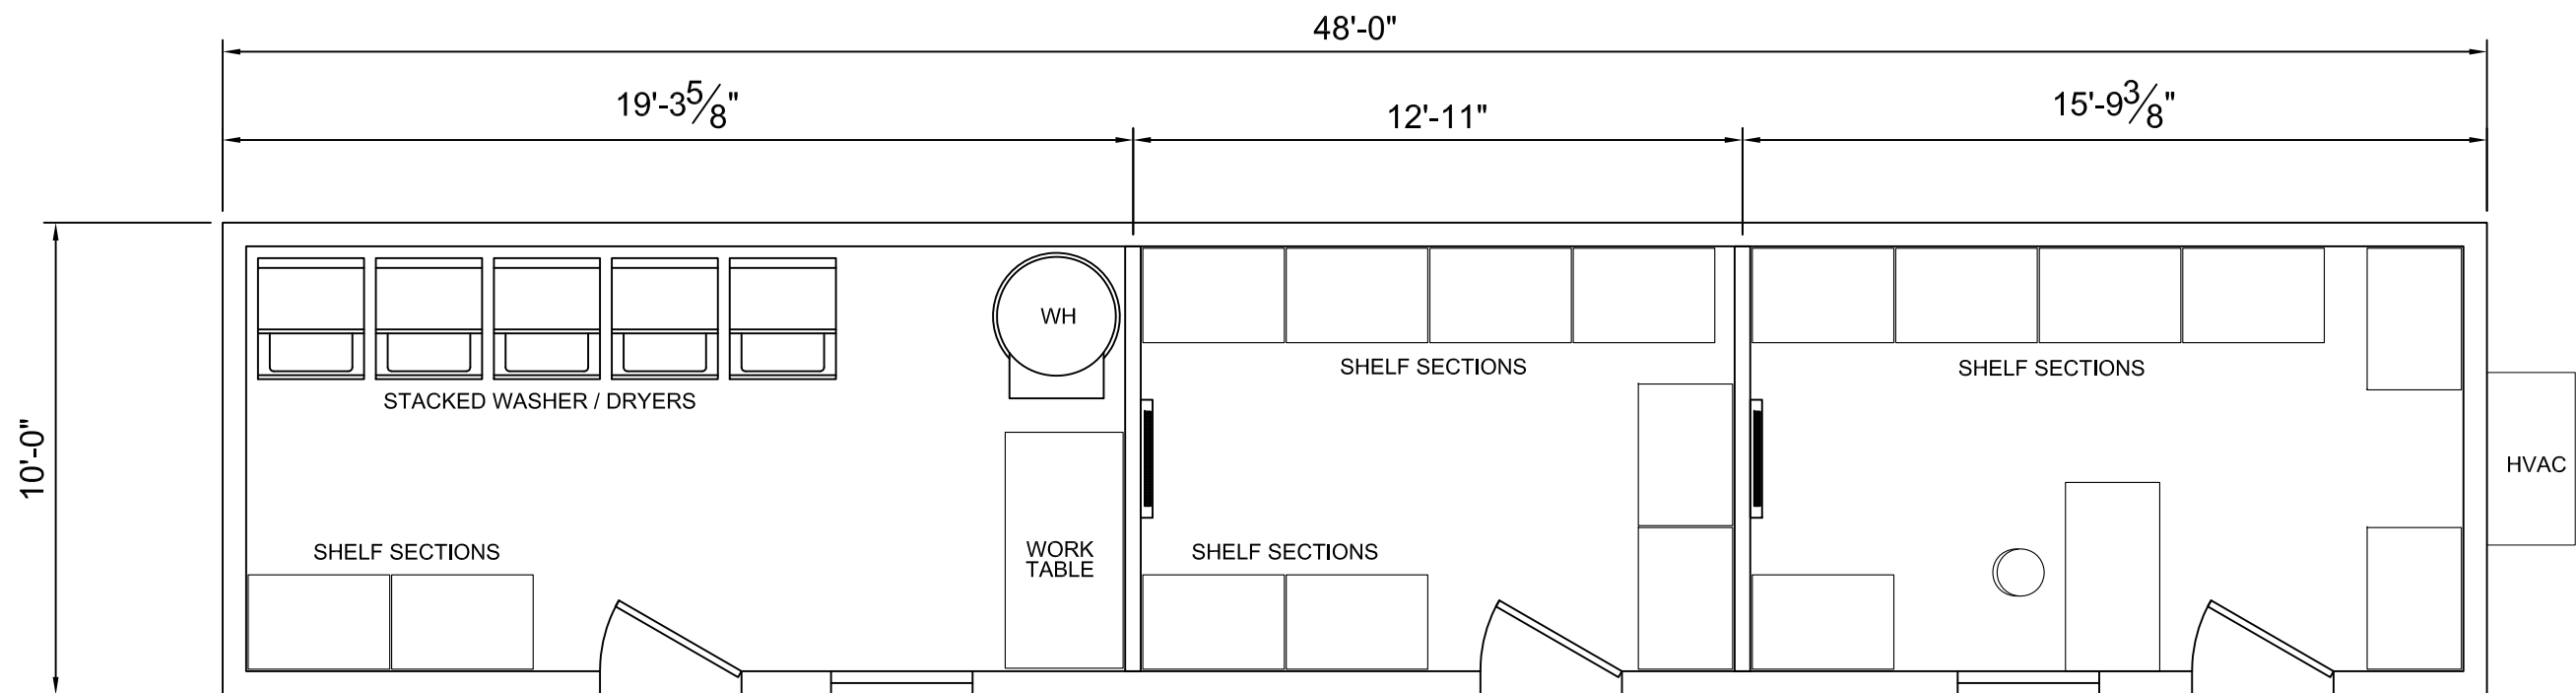


THE INFORMATION HEREIN IS THE PROPERTY OF ARIES AND IS COPYRIGHTED MATERIAL. THIS DOCUMENT MAY NOT BE DISTRIBUTED TO ANY OTHER THIRD PARTY WITHOUT THE EXPRESS WRITTEN CONSENT OF ARIES BUILDING SYSTEMS, LLC.

	CUSTOMER APPROVAL SIGNATURE:	STANDARD FINISHES		LAUNDRY / STORAGE FLOOR PLAN 10' x 48' NOMINAL - 480 SF	DRAWING SCALE : N.T.S.	
		EXTERIOR : ROOFING : FLOORING : INTERIOR : LIGHTING : MISC. :			DRAWN BY : DH	
					CHECK BY :	
	DATE: _____				DATE : 07/31/2018	
					APP'D BY :	DRAWING NUMBER:
						MB-073118-01-H P2-3.0
						REV: 0

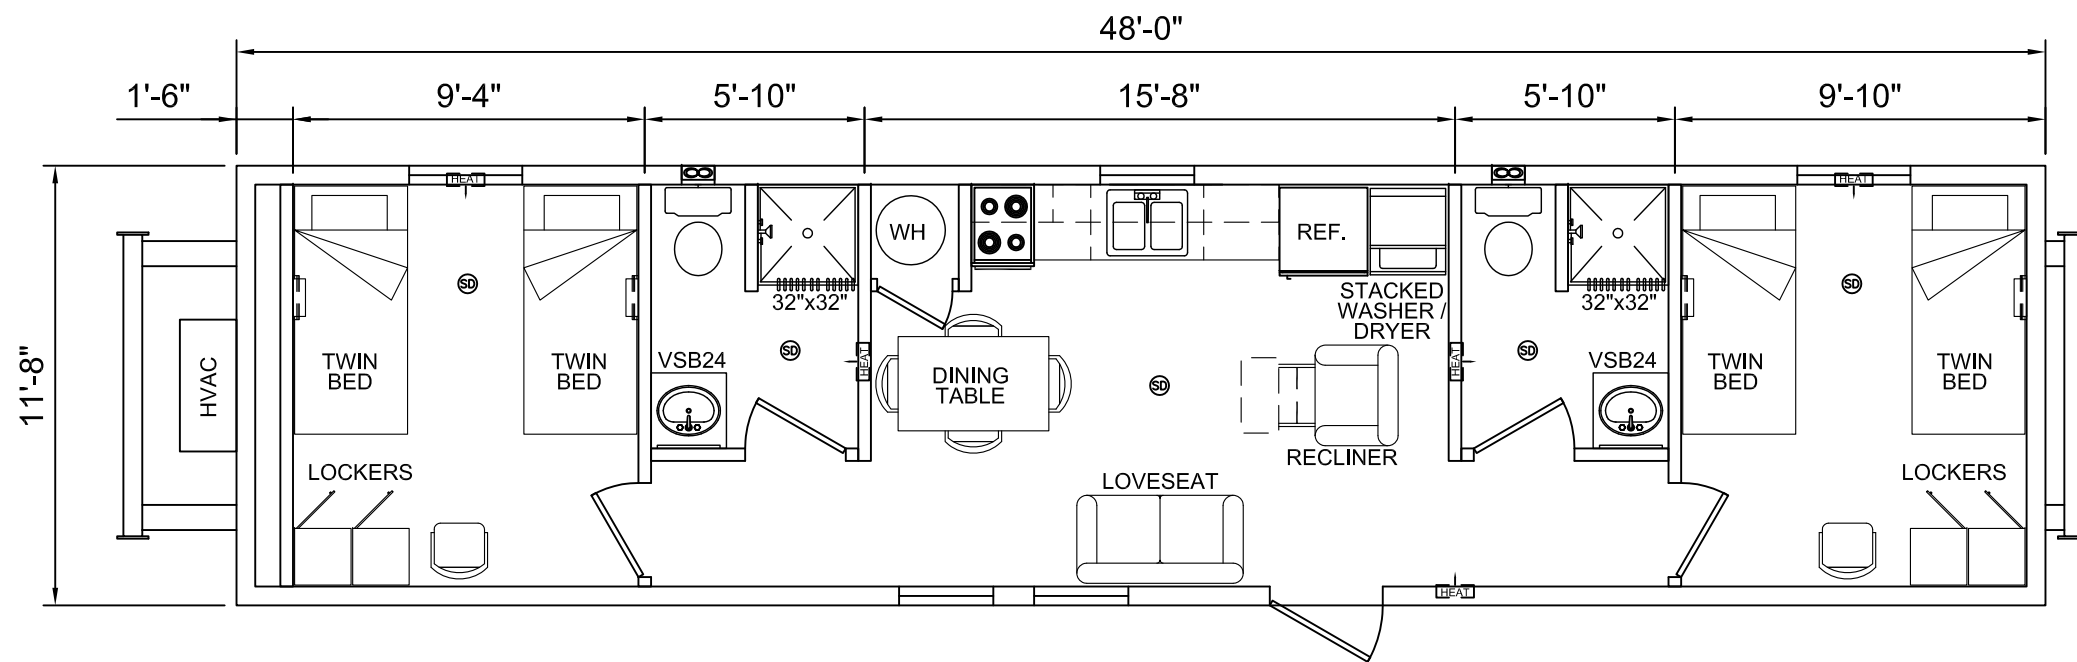


THE INFORMATION HEREIN IS THE PROPERTY OF ARIES AND IS COPYRIGHTED MATERIAL. THIS DOCUMENT MAY NOT BE DISTRIBUTED TO ANY OTHER THIRD PARTY WITHOUT THE EXPRESS WRITTEN CONSENT OF ARIES BUILDING SYSTEMS, LLC.

 Aries www.ariesbuildings.com	CUSTOMER APPROVAL SIGNATURE:	STANDARD FINISHES		1248 MSCM (2R2B) FLOOR PLAN 12' x 48' NOMINAL - 576 SF		DRAWING SCALE : N.T.S.	
	DATE: _____	EXTERIOR : ROOFING : FLOORING : INTERIOR : LIGHTING : MISC. :	DRAWN BY : DH			CHECK BY :	
						DATE : 07/31/2018	APP'D BY :
						DRAWING NUMBER: MB-073118-01-H P3-1.0	

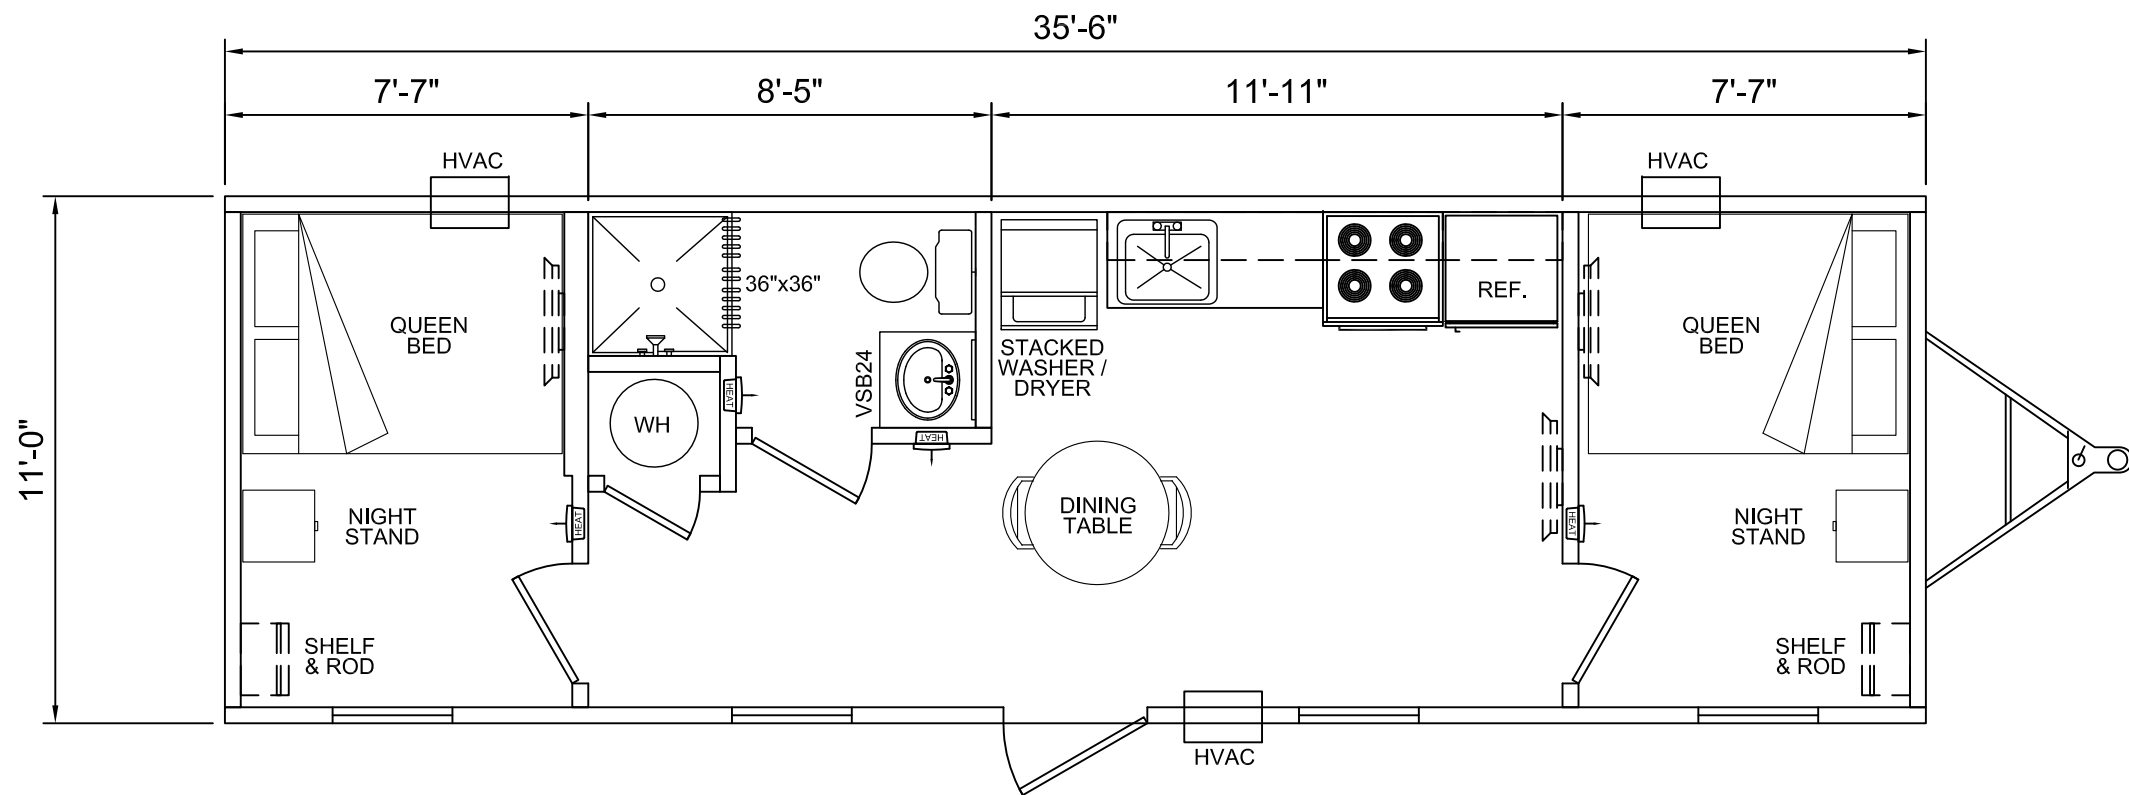


THE INFORMATION HEREIN IS THE PROPERTY OF ARIES AND IS COPYRIGHTED MATERIAL. THIS DOCUMENT MAY NOT BE DISTRIBUTED TO ANY OTHER THIRD PARTY WITHOUT THE EXPRESS WRITTEN CONSENT OF ARIES BUILDING SYSTEMS, LLC.

 Aries www.ariesbuildings.com	CUSTOMER APPROVAL SIGNATURE:	STANDARD FINISHES		1136 PM 2 ROOM QUARTERS FLOOR PLAN 11' x 35'-6" NOMINAL - 391 SF	DRAWING SCALE : N.T.S.		
	<hr/>	EXTERIOR :			DRAWN BY : DH	CHECK BY :	
		ROOFING :			DATE : 07/31/2018	APP'D BY :	
		FLOORING :			DRAWING NUMBER:		REV:
		INTERIOR :			MB-073118-01-H P3-2.0		0
		LIGHTING :					
DATE: _____	MISC. :						

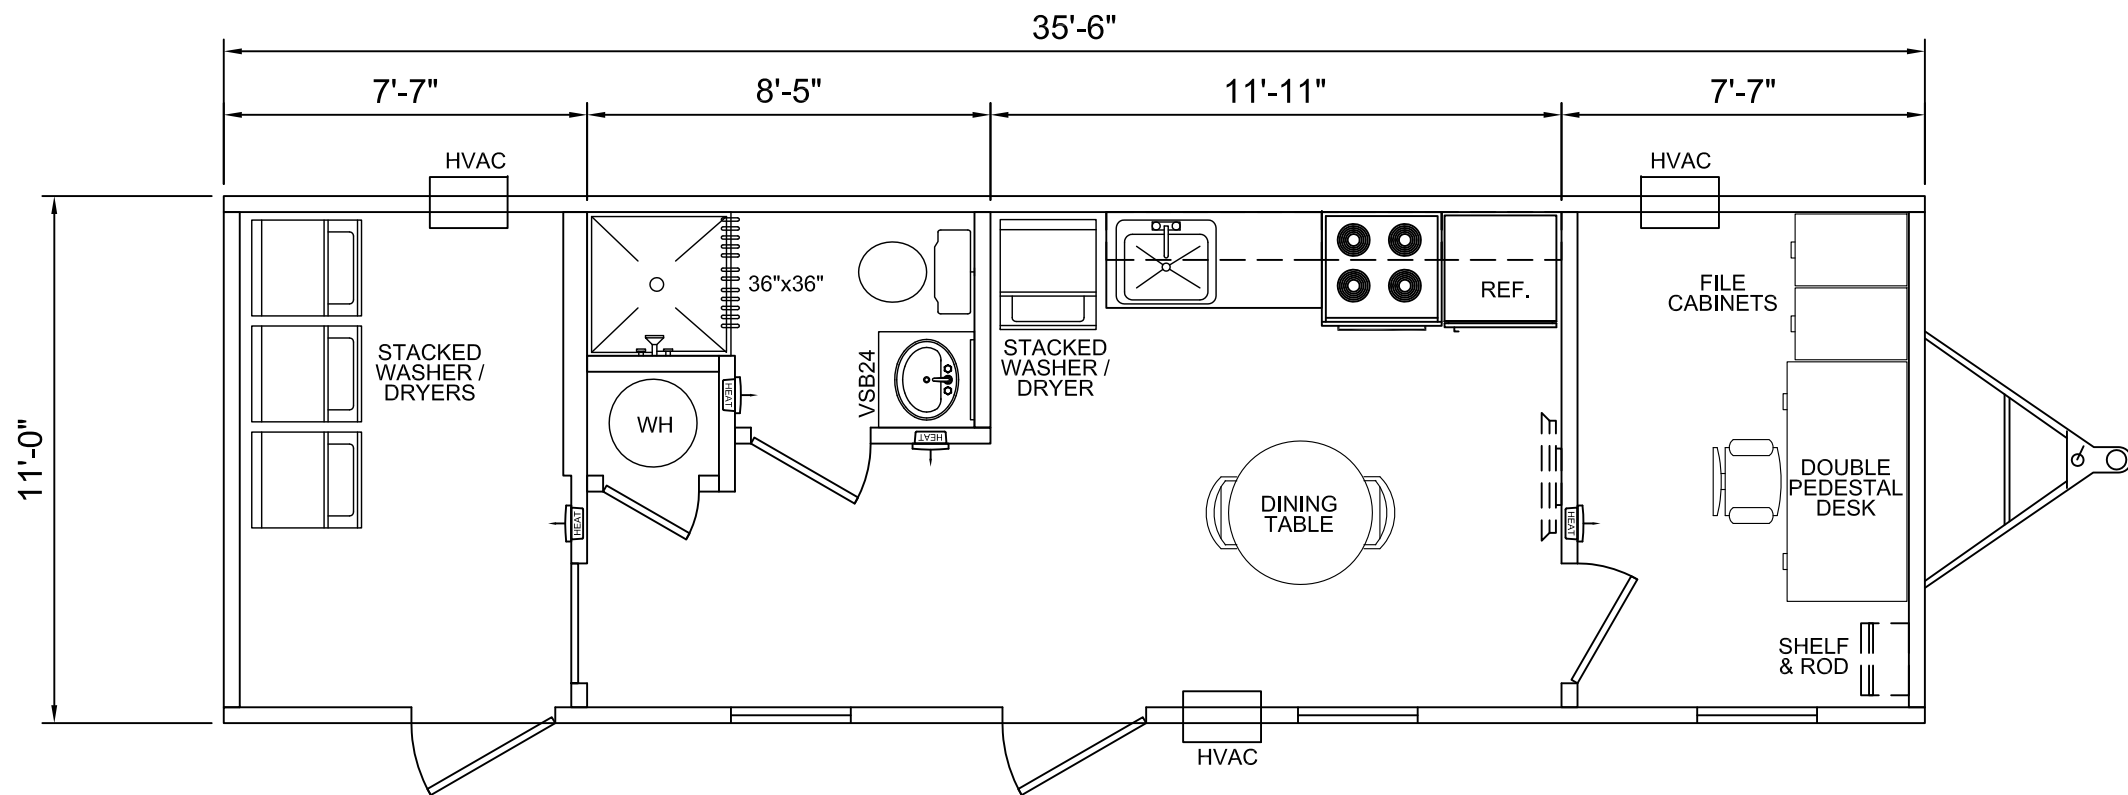


THE INFORMATION HEREIN IS THE PROPERTY OF ARIES AND IS COPYRIGHTED MATERIAL. THIS DOCUMENT MAY NOT BE DISTRIBUTED TO ANY OTHER THIRD PARTY WITHOUT THE EXPRESS WRITTEN CONSENT OF ARIES BUILDING SYSTEMS, LLC.

	CUSTOMER APPROVAL SIGNATURE:		STANDARD FINISHES		1136 PM OFFICE / LAUNDRY FLOOR PLAN 11' x 35'-6" NOMINAL - 391 SF	DRAWING SCALE : N.T.S.						
			EXTERIOR : ROOFING : FLOORING : INTERIOR : LIGHTING : MISC. :			DRAWN BY : DH		CHECK BY :				
						DATE : 07/31/2018		APP'D BY :				
	DATE: _____					DRAWING NUMBER: MB-073118-01-H P3-3.0		REV: 0				

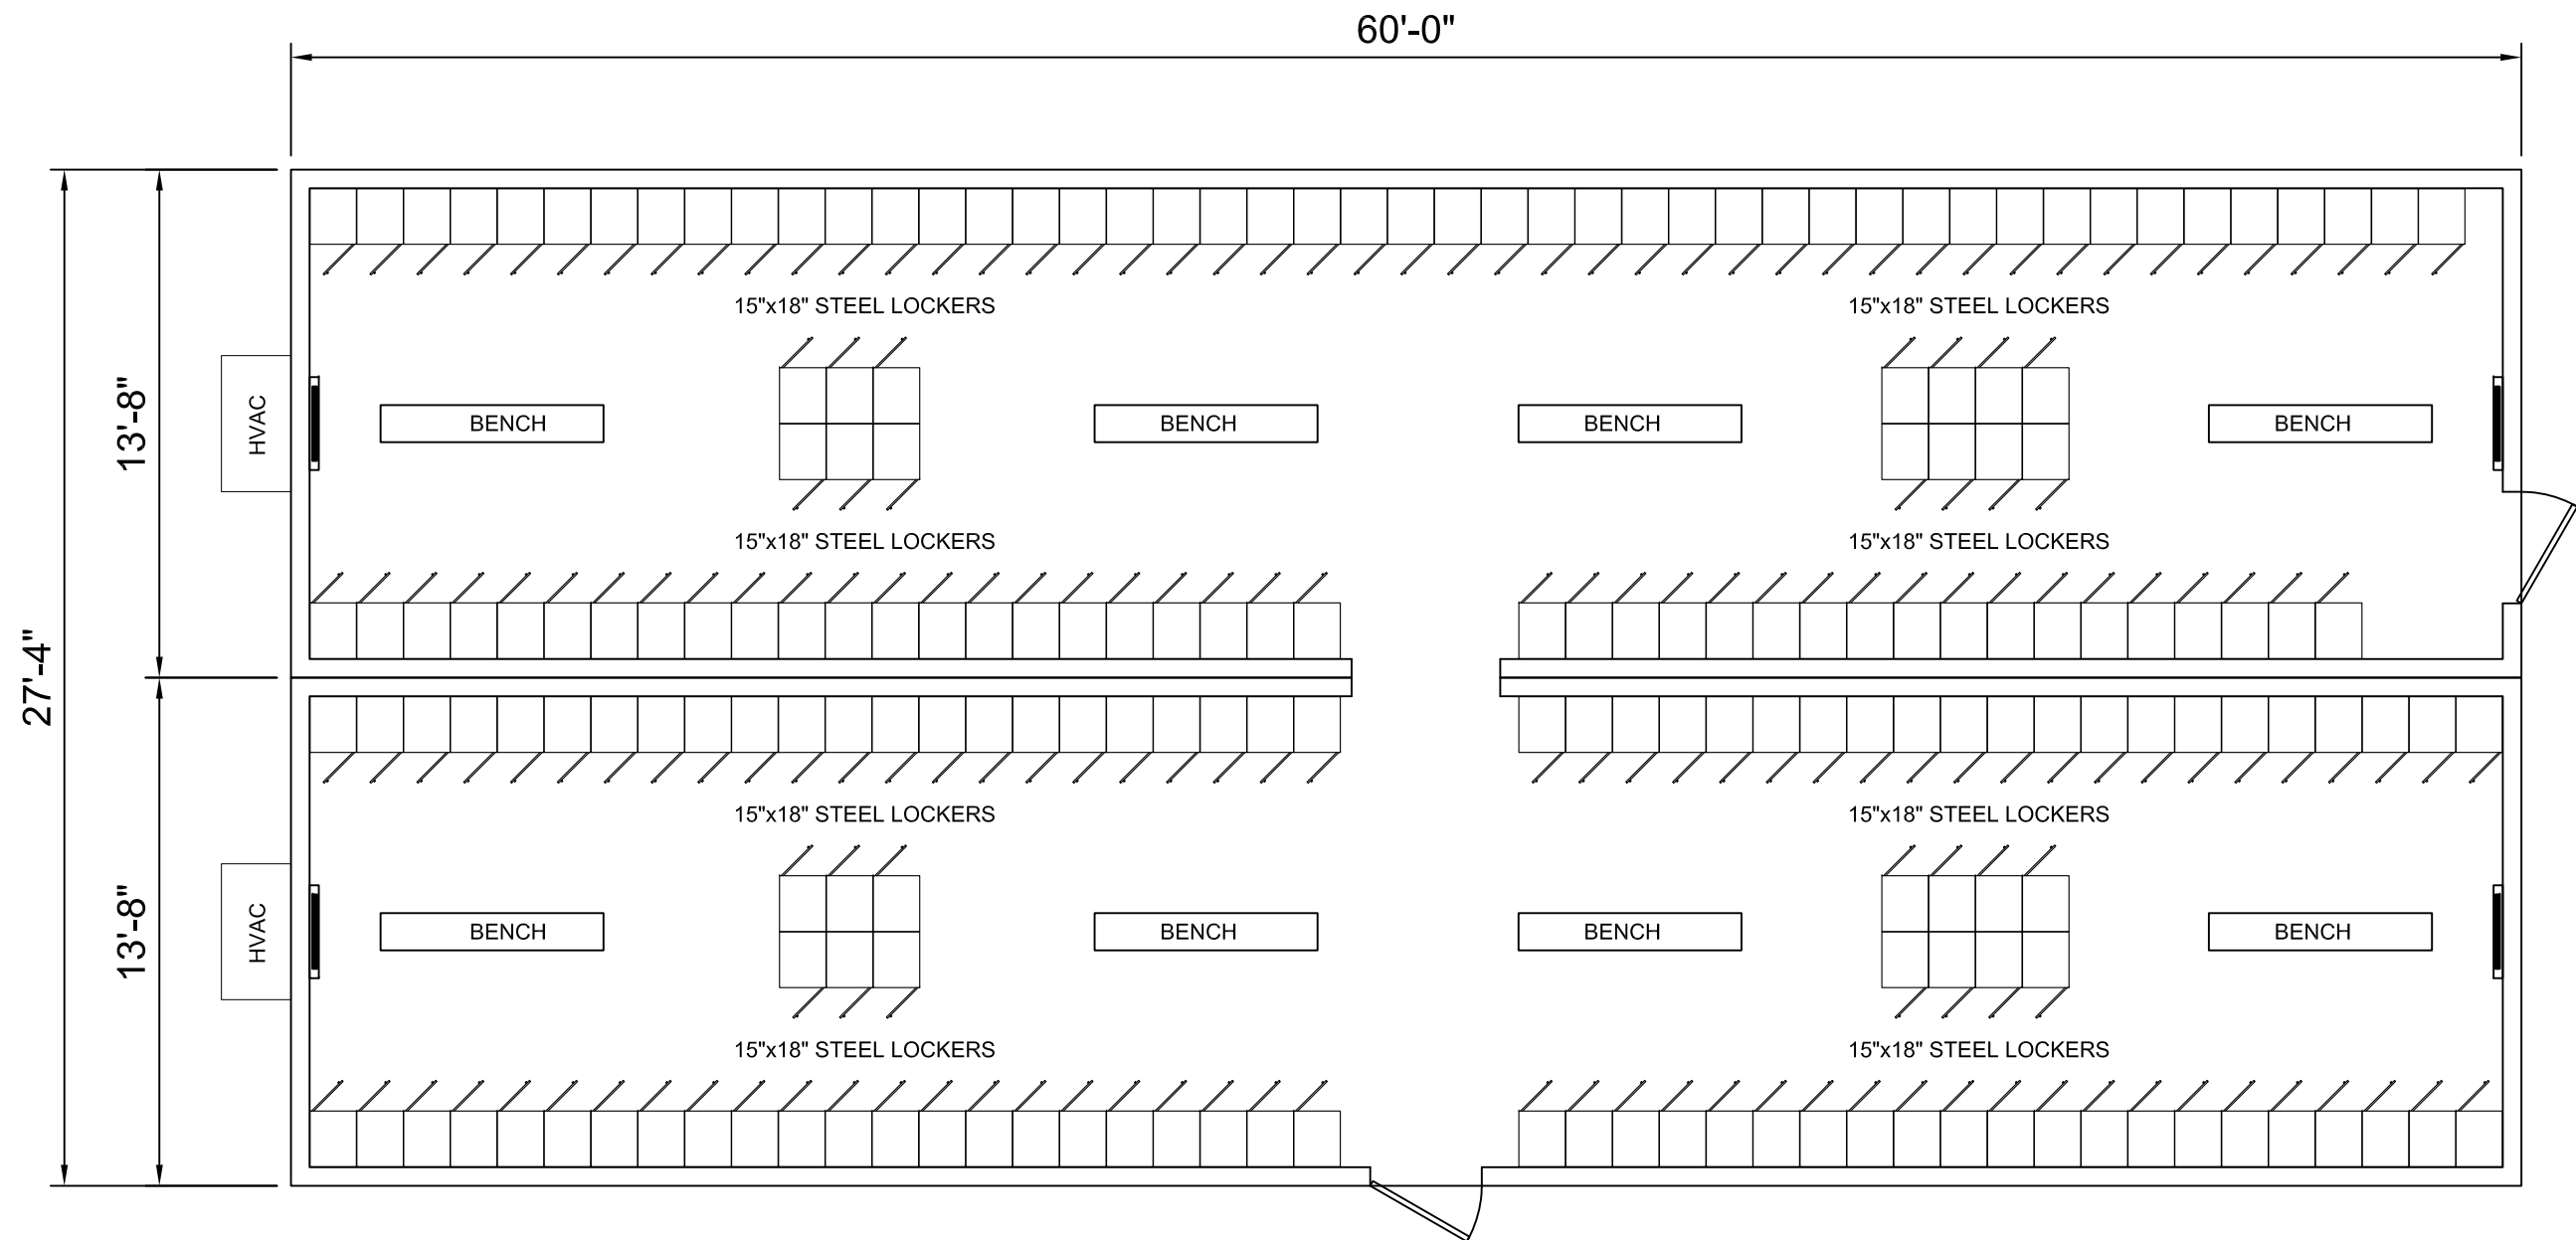


THE INFORMATION HEREIN IS THE PROPERTY OF ARIES AND IS COPYRIGHTED MATERIAL. THIS DOCUMENT MAY NOT BE DISTRIBUTED TO ANY OTHER THIRD PARTY WITHOUT THE EXPRESS WRITTEN CONSENT OF ARIES BUILDING SYSTEMS, LLC.

	CUSTOMER APPROVAL SIGNATURE:	STANDARD FINISHES		<div>MUDROOM COMPLEX FLOOR PLAN 28' x 60' NOMINAL - 1680 SF</div>		DRAWING SCALE : N.T.S.		
		<div>EXTERIOR : ROOFING : FLOORING : INTERIOR : LIGHTING : MISC. :</div>				DRAWN BY : DH		CHECK BY :
						DATE : 07/31/2018		APP'D BY :
	DATE: _____					DRAWING NUMBER: MB-073118-01-H A32.0		REV: 0

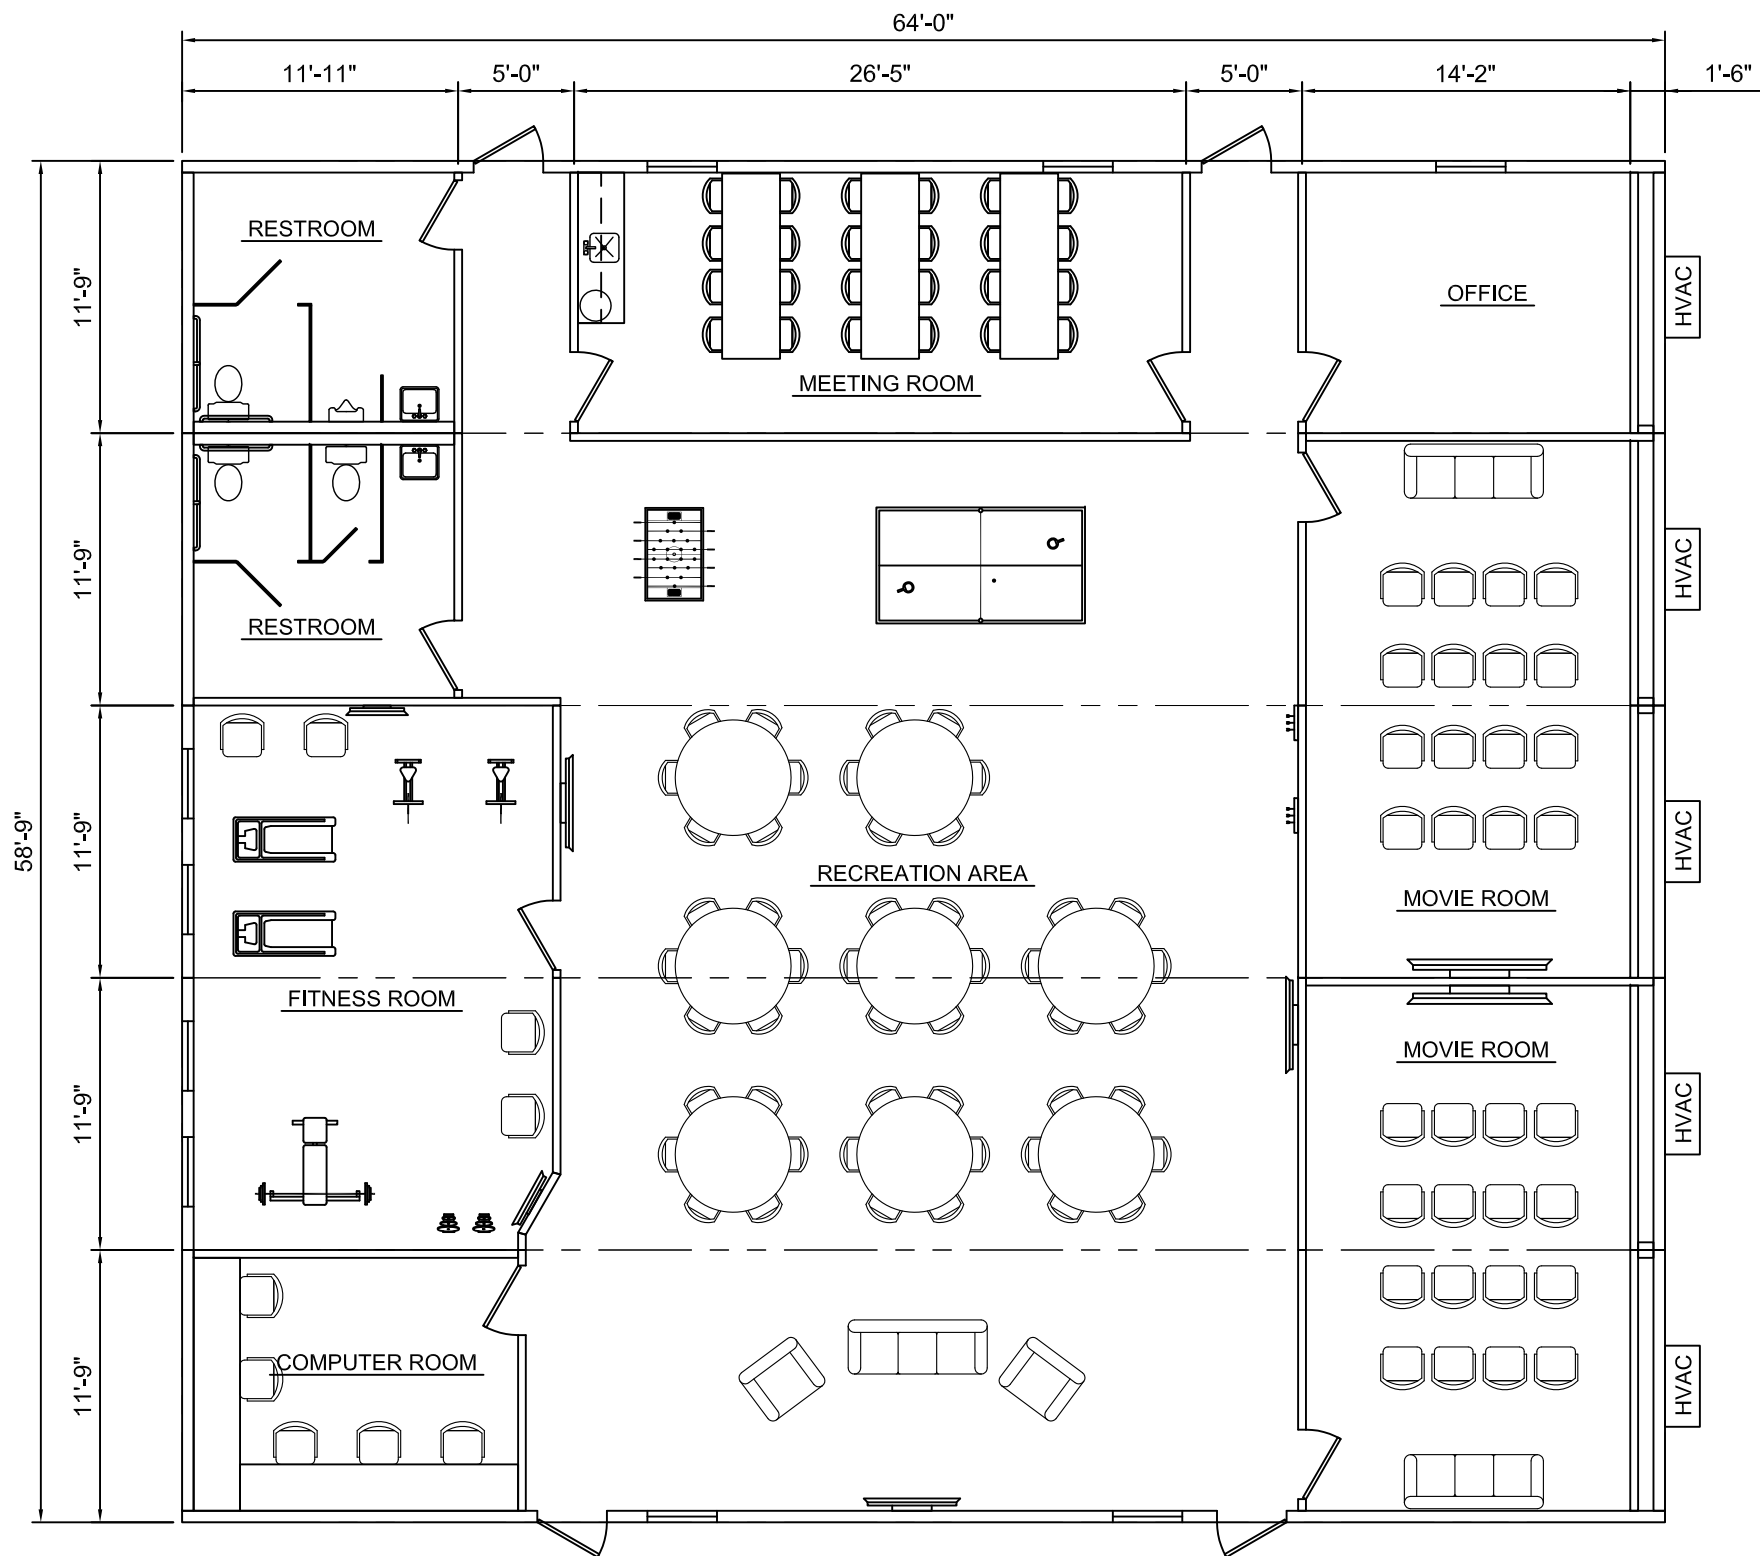

THE INFORMATION HEREIN IS THE PROPERTY OF ARIES AND IS COPYRIGHTED MATERIAL. THIS DOCUMENT MAY NOT BE DISTRIBUTED TO ANY OTHER THIRD PARTY WITHOUT THE EXPRESS WRITTEN CONSENT OF ARIES BUILDING SYSTEMS, LLC.

	CUSTOMER APPROVAL SIGNATURE:	STANDARD FINISHES		RECREATION FACILITY FLOOR PLAN 60' x 64' NOMINAL - 3840 SF		DRAWING SCALE : N.T.S.	
		EXTERIOR :				DRAWN BY : DH	CHECK BY :
		ROOFING :				DATE : 07/31/2018	APP'D BY :
		FLOORING :				DRAWING NUMBER:	REV:
		INTERIOR :				MB-073118-01-H A2.0	0
	DATE: _____		LIGHTING :				
			MISC. :				

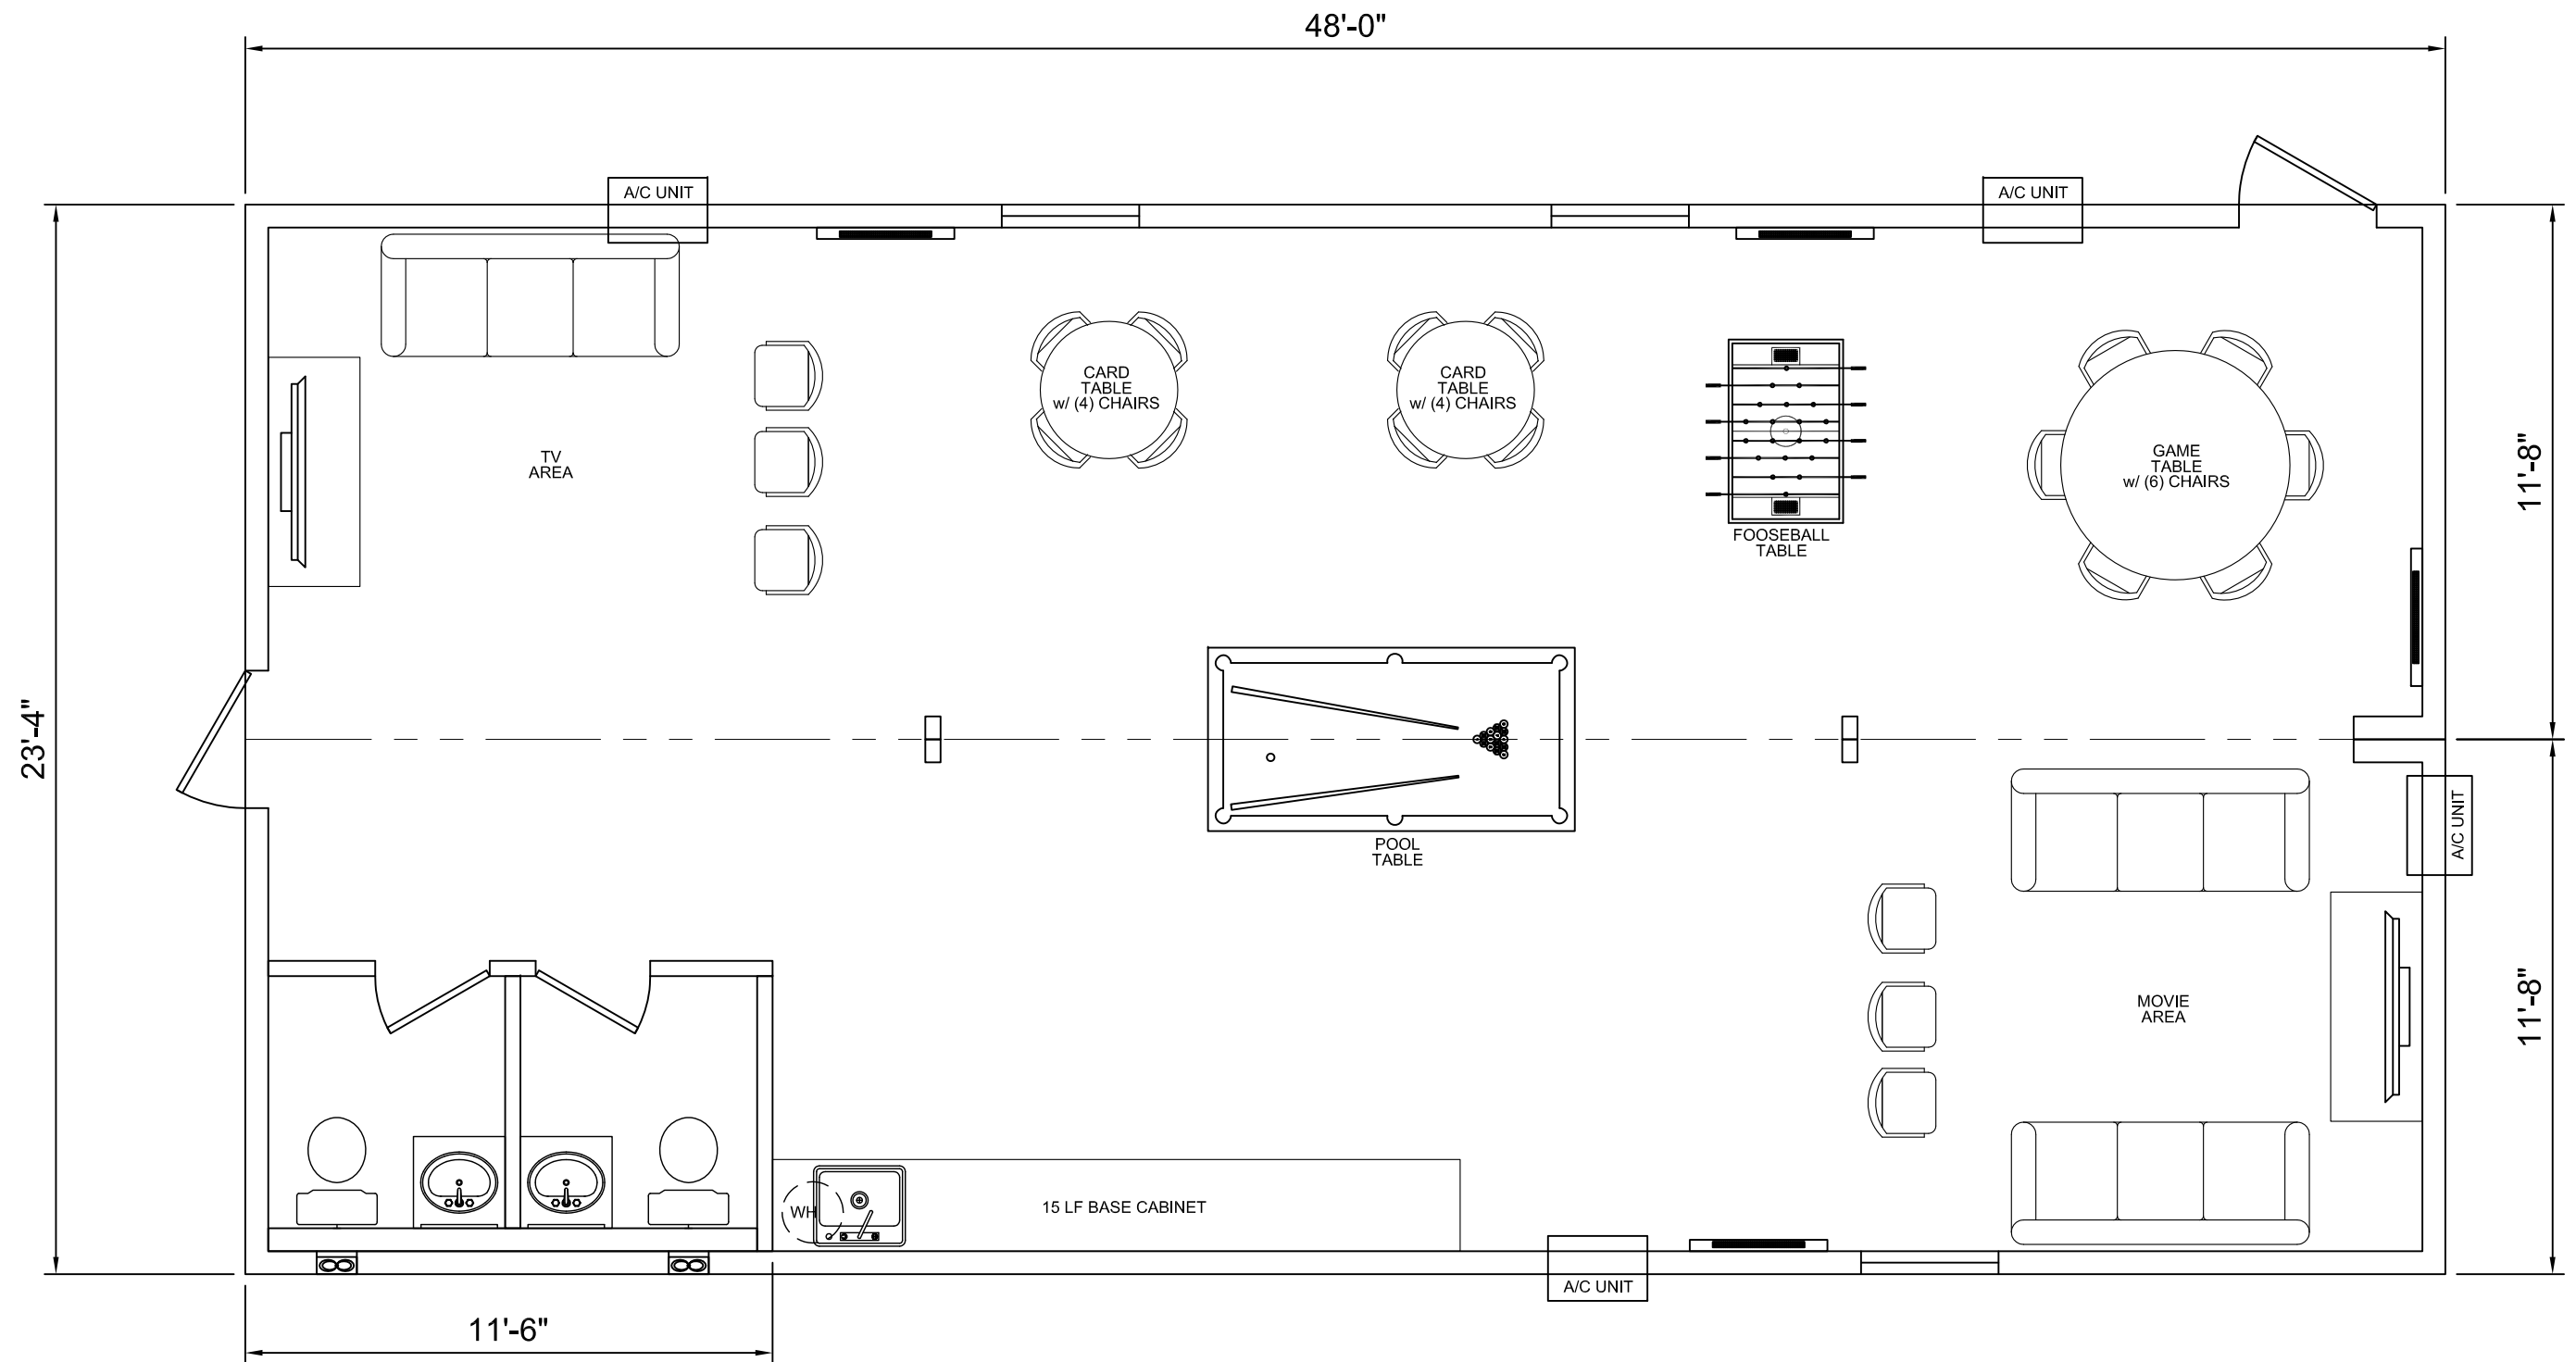

THE INFORMATION HEREIN IS THE PROPERTY OF ARIES AND IS COPYRIGHTED MATERIAL. THIS DOCUMENT MAY NOT BE DISTRIBUTED TO ANY OTHER THIRD PARTY WITHOUT THE EXPRESS WRITTEN CONSENT OF ARIES BUILDING SYSTEMS, LLC.

DLN REC ROOM



ARIES BUILDING SYSTEMS, LLC
1919 MUELLER LANE TROY, TEXAS 76579
PHONE: 254-938-0800 FAX: 254-938-2762
www.ariesbuildings.com

CUSTOMER APPROVAL SIGNATURE:

DATE: _____

REVISIONS									

2448 RECREATION ROOM
FLOOR PLAN
24' x 48' NOMINAL - 1152 SF

DRAWING SCALE: N.T.S.	
DRAWN BY: DH	CHECK BY:
DATE: 09/12/2016	APP'D BY:
DRAWING NUMBER: MB-082316-01-H A200	REV: 0